


Location Plan
Scale: 1:1250

Reproduced by permission of Ordnance Survey on behalf of HMSO.
© Crown Copyright and database rights 100023404, 2023

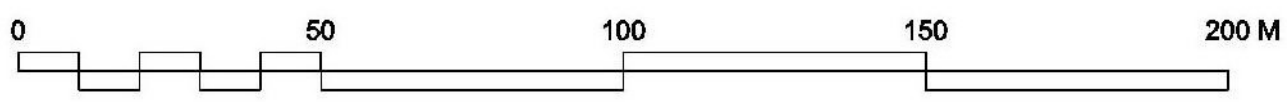

Rev	Date	Revision	By	Client: Susan Duncan	Drawing No: 557/P/01	Rev:	
				Project: Change of use, Flat to Short Term Let	Title: Location Plan	By: DS	Check: KS
				Address: 7B Wellington Street	Date: 19/10/2023	Scale: 1:1250	Size: A4
					Issue Status: Planning		

