


Location Plan
Scale: 1:1250

Contains Ordnance Survey data.
© Crown copyright and database right 2023. AC0000849494

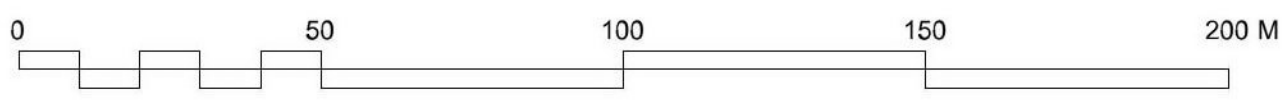

Rev	Date	Revision	By	Client: Susan Duncan	Drawing No: 557/P/01	Rev: A
A	21/11/23	PL comments.	DS	Project: Change of use, Flat to Short Term Let	Title: Location Plan	
				Address: 7B Wellington Street	Date: 19/10/2023	By: DS
					Issue Status: Planning	Check: KS
					Scale: 1:1250	Size: A4

