



- GENERAL NOTES**
1. This drawing is to be read in conjunction with all relevant drawings, details, sketches, reports, calculations and specifications.
 2. Do NOT scale from this drawing, if dimensions are not clear, contact the Engineer for verification.
 3. All building setting out and dimensions to be coordinated and checked by Contractor on site prior to construction.
 4. ALA Ltd to be immediately notified of any suspected omissions and/or discrepancies.

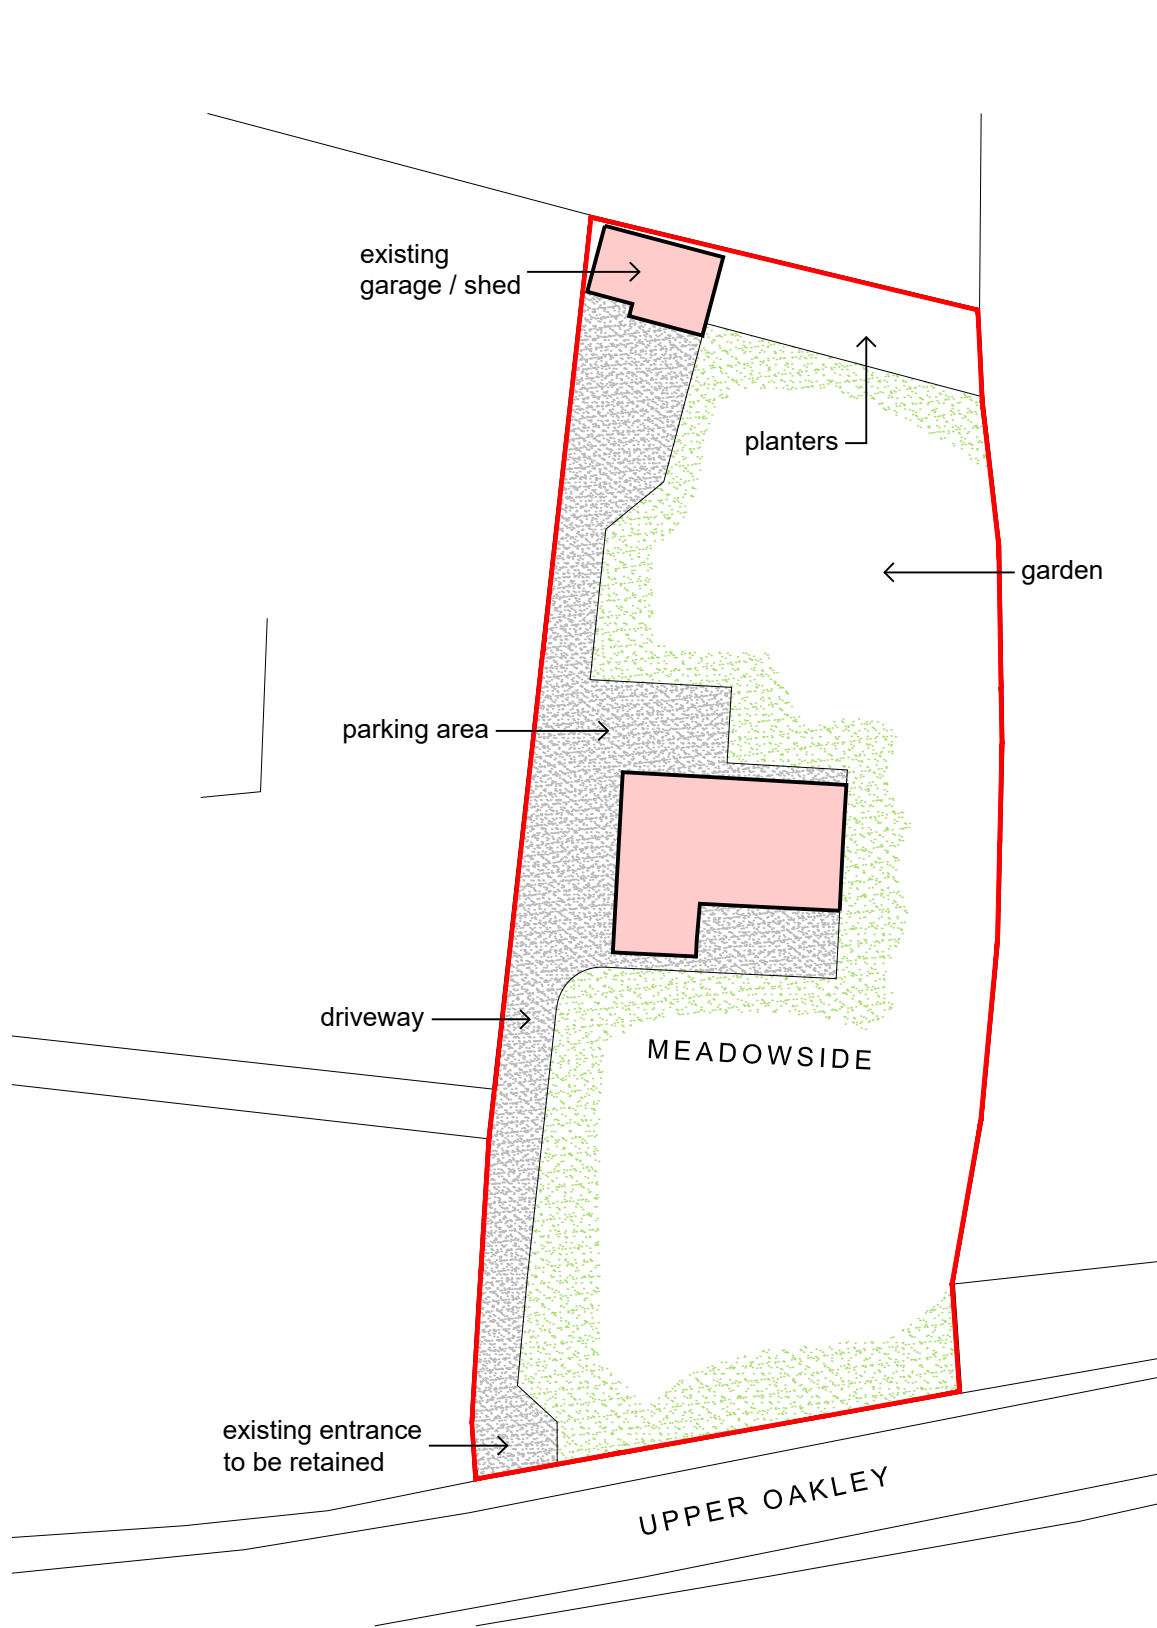

Existing Block Plan
(1:500 Scale)

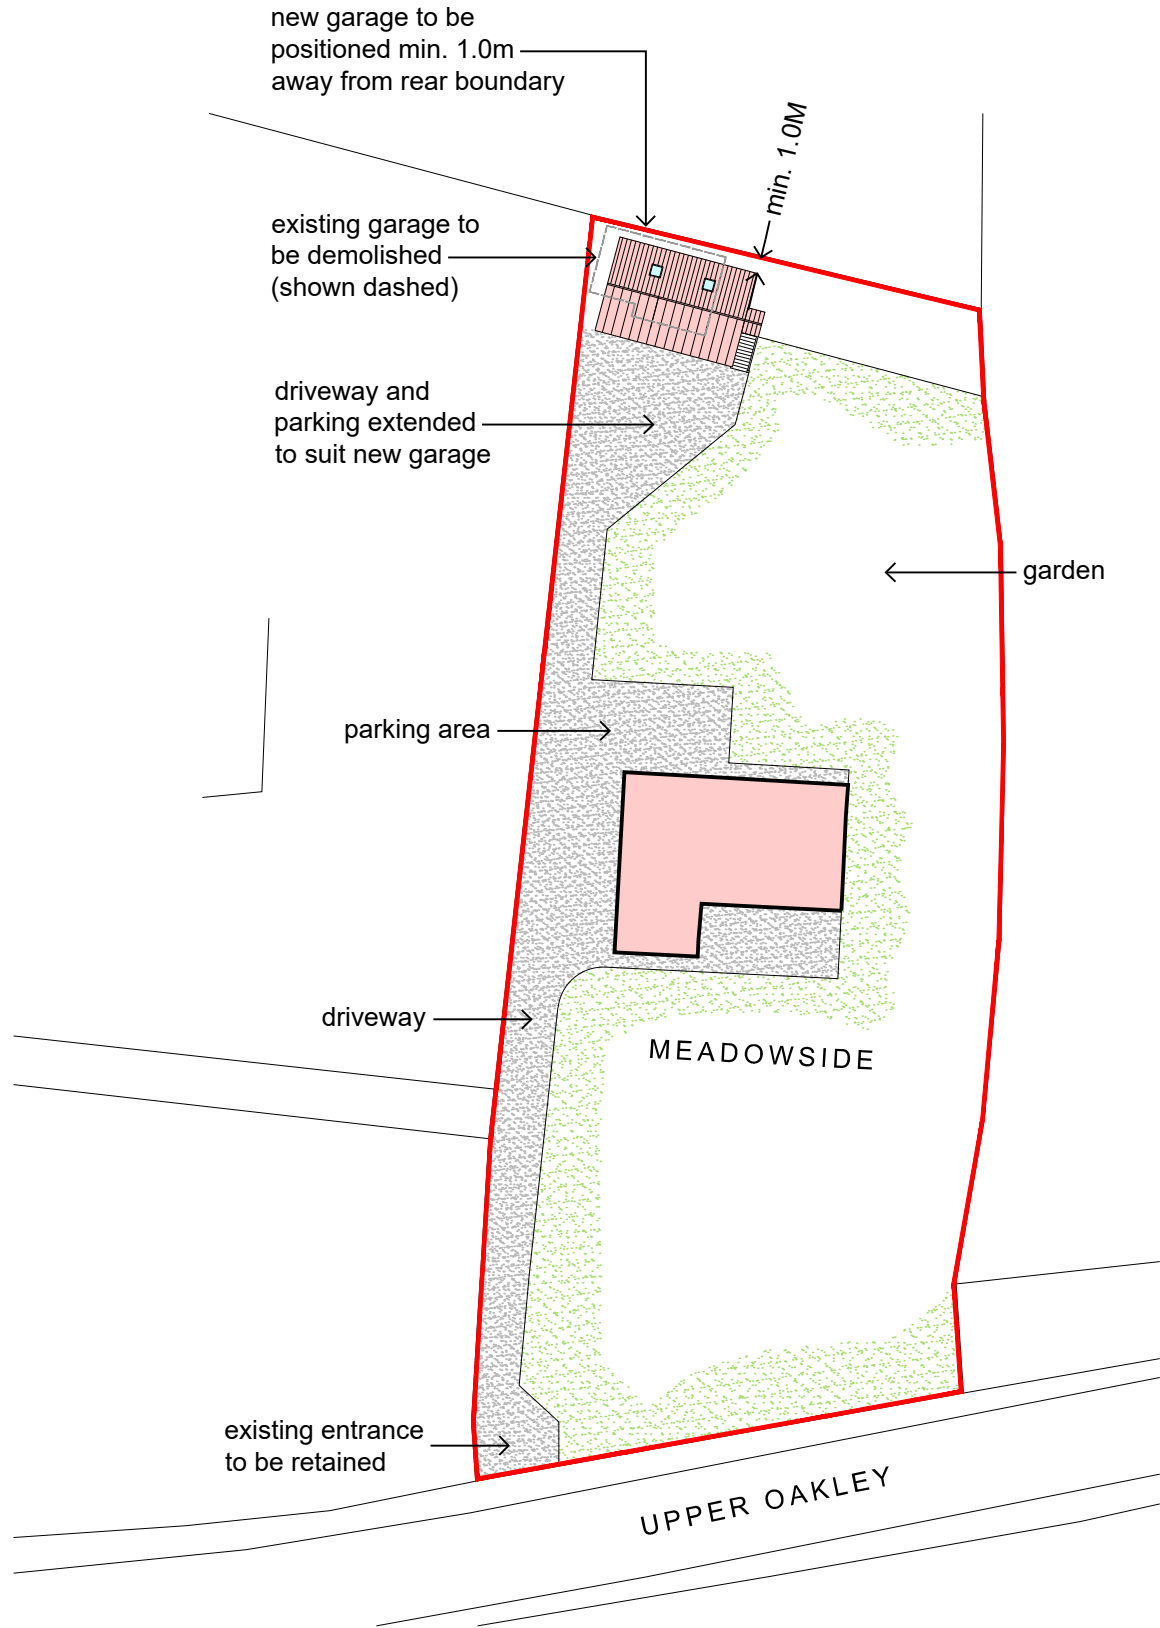

Proposed Block Plan
(1:500 Scale)

PRELIMINARY ISSUE

A	12.06.23	Planning Issue	DJR
0	07.09.22	First Issue: PRELIMINARY	DJR
Rev:	Date:	Description:	By:

ALA LTD
ASHLEY LARGENT ASSOCIATES
BUILDING DESIGN AND CONSULTING ENGINEERS
THE STUDIO, FAIR GREEN, DISS, NORFOLK, IP22 4HX
DESIGN@ALALTD.CO.UK
01278 889608

Client:	Mr & Mrs Atha
Project:	Proposed Cart Lodge Meadowside, 3 Upper Street, Oakley, Diss, IP21 4AX
Drawing Title:	PLANNING Existing and Proposed Block Plan
Drawn:	Checked:
Dave Rogers	Tom Kerry
Scale:	Date:
1:500 @ A3	September 22
Job No:	Drawing No:
H056 / 002	/ A