




597200m

597300m

234400m,

234300m

234200m

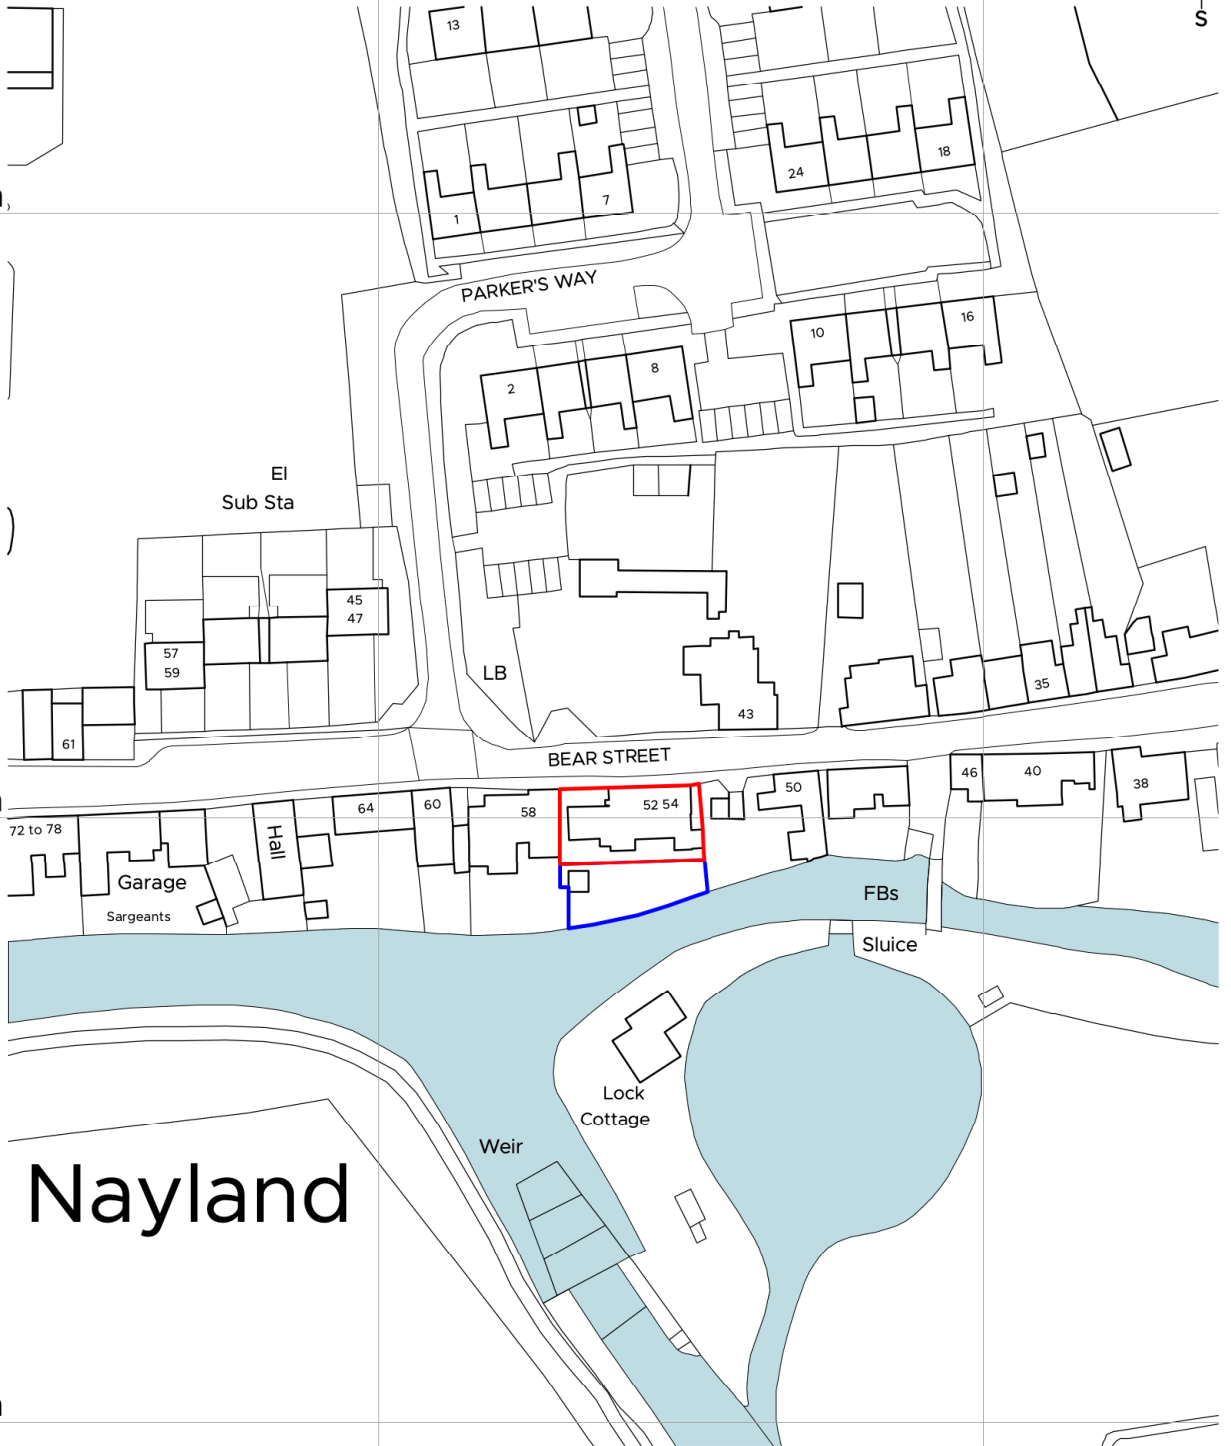

Scale: 1:1250

REVISION	DESCRIPTION	DATE	DRAWN	CHECK
----------	-------------	------	-------	-------



**WINCER
KIEVENAAR**
CHARTERED ARCHITECTS

RIBA

► **TITLE** Site Location Plan

► **PROJECT** Proposed Repairs
52 & 54, Bear Street
Nayland, Suffolk CO6 4HX

CLIENT Mr. & Mrs. D. Margrett

► **STATUS** SURVEY

► **SCALE** 1:1250

AUTHOR FDS **CHECK** PB

SHEET SIZE A4

ISSUE DATE 07/11/2023

Market Place / Hadleigh / Ipswich / Suffolk / IP7 5DN
T / 01473 827992 E / enquiries@wk-architects.co.uk
Do not scale from drawing; work to figured dimensions only.
Copyright © Wincer Kievenaar Architects Limited
5902_SK Proposed Drawings.vwx

JOB No.

5902

DRAWING No.

SU_01

REVISION