



Existing Block Plan (1:200)

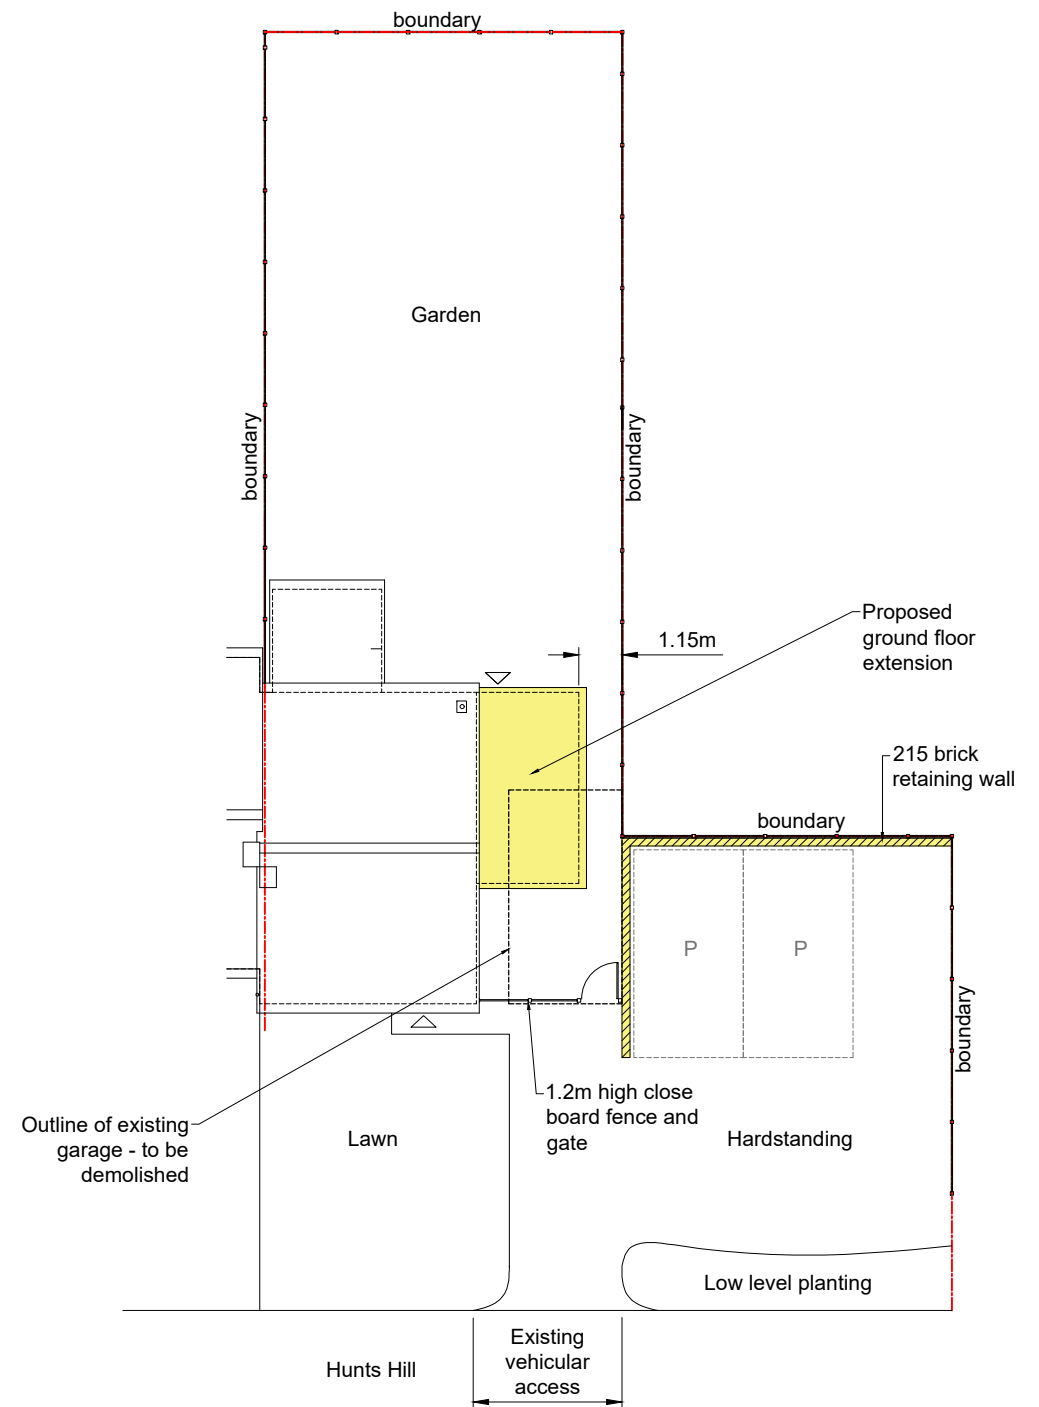

Proposed Block Plan (1:200)

scale: 1/200
 0.0m 2.0m 4.0m 10.0m 20.0m

 PlanFree No planning No fee <small>Liston Hall Barn, Liston Hall Lane, Gosfield, CO9 1SB</small>	Client Mr & Mrs Rowe	Scale 1:200	Date Nov '23	Drawn DA	Checked OR	Drawing Size A3	Revision -	Date -	Comment -
	Project 35 Hunts Hill, Glemsford, Suffolk	Drawing Number PF_395_02	Revision -	Status Planning		Series -	-	-	-
	Title Block Plans	This drawing remains the property of PlanFree and may not be copied, altered, reproduced or disclose without prior consent of PlanFree. Do not scale dimensions from the drawing. All dimensions are subject to the site confirmation by the contractor. Any discrepancies are to be directed to PlanFree. Copyright PlanFree 2023.							