



Location Plan (1:1250)

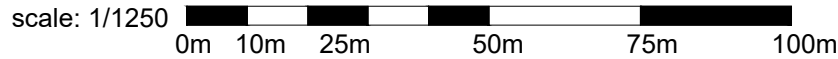

 <p>www.PlanFree.co.uk info@PlanFree.co.uk +44(0) 7541 835799 +44(0) 1787 376701</p> <p>PlanFree No planning No fee</p> <p>Liston Hall Barn, Liston Hall Lane, Gosfield, CO9 1SB</p>	Client Mr & Mrs Rowe	Scale 1:1250	Date Nov '23	Drawn DA	Checked OR	Drawing Size A4
	Project 35 Hunts Hill, Glemsford, Suffolk	Drawing Number PF_395_01	Revision -	Status Planning	Series	
	Title Location Plan	This drawing remains the property of PlanFree and may not be copied, altered, reproduced or disclose without prior consent of PlanFree. Do not scale dimensions from the drawing. All dimintions are subject to the site confirmation by the contractor. Any discrepancies are to be directed to PlanFree. Copyright PlanFree 2023.				