




Gardens

Track

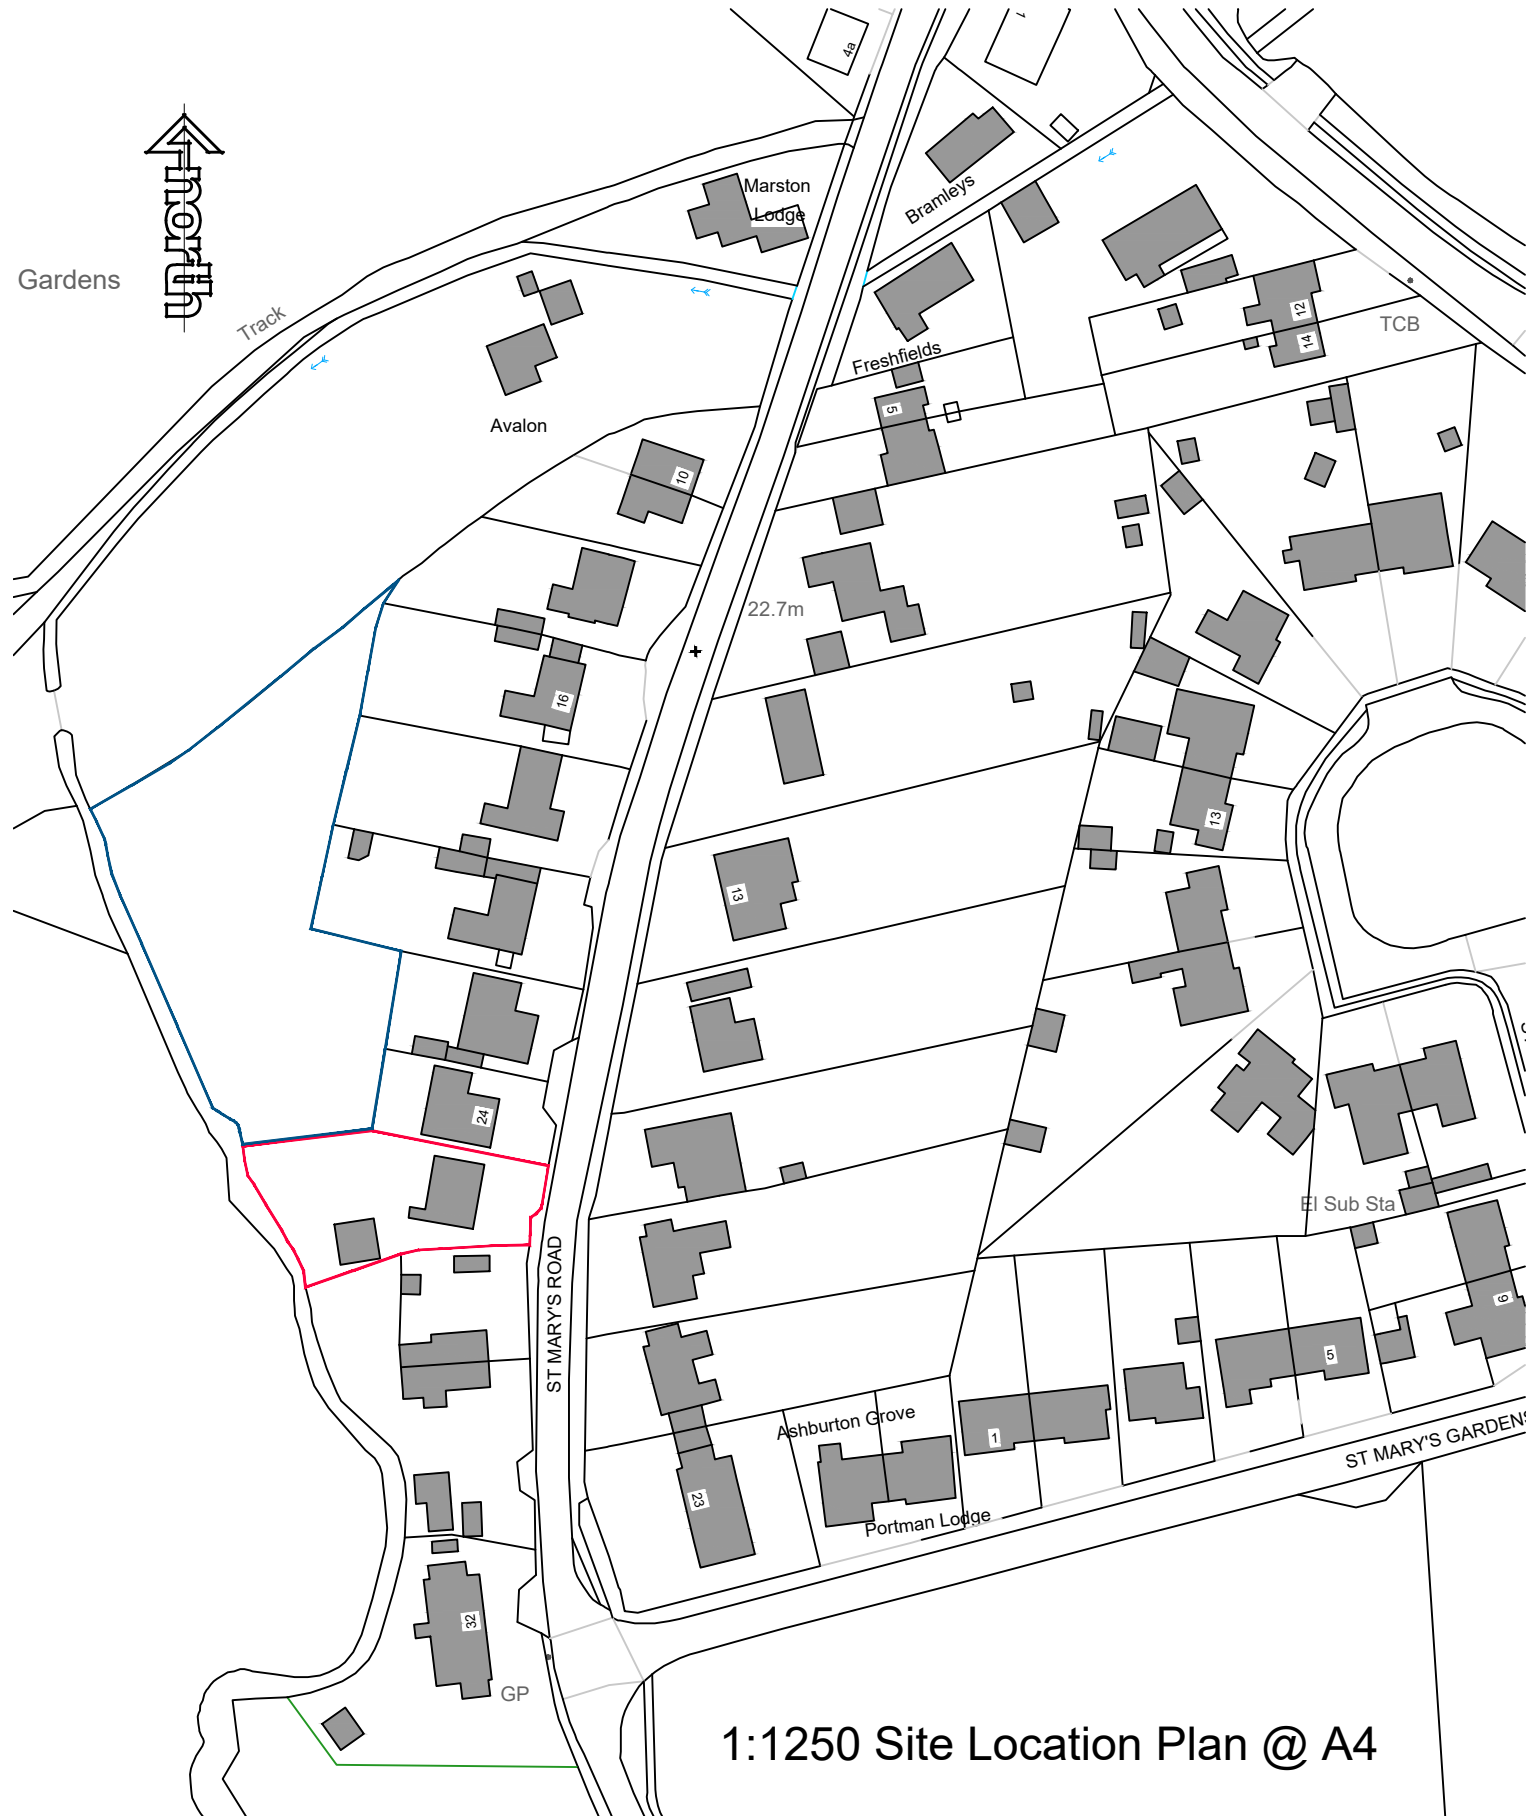

1:1250 Site Location Plan @ A4