



◇ LOCATION PLAN @ 1:1250




◇ BLOCK PLAN @ 1:500



Rev.	Date	Description
-	-	-

Author	NOTES
-	<ol style="list-style-type: none"> This drawing is copyright of: Bastion. Reproduction is only to take place with our written authority. These Plans are subject to Planning and Building Regulation Approval or any other statute in law before building commences. Any structural work where mentioned on the drawing is subject to a qualified structural and civil engineer calculations before building work commences. All drawings marked preliminary or planning are not to be built or manufactured from. If any discrepancies are found in the drawings these are to be brought to the attention of Bastion for rectification. Boundary line indicative only. Exact location must be determined on site before building work commences. Bastion is a trading name of CAD UP LTD.


NOV	2023	23-25WC-PL-00.1
VARIES	(@A3)	PROPOSED SITE & LOCATION PLANS

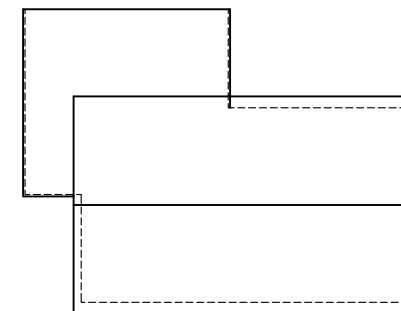

◇ ROOF PLAN @ 1:200

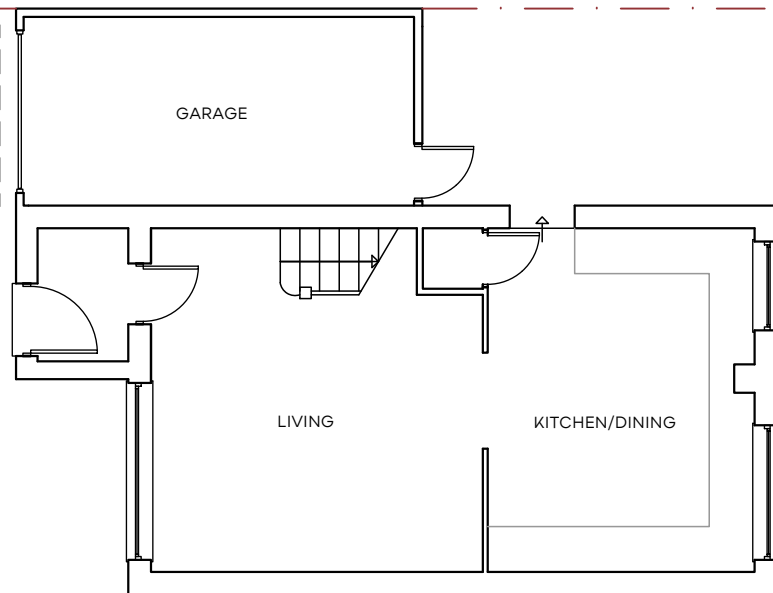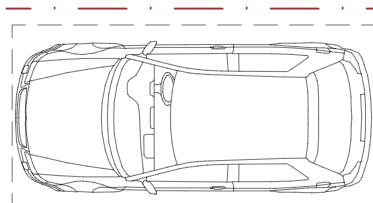

◇ GROUND FLOOR PLAN @ 1:100

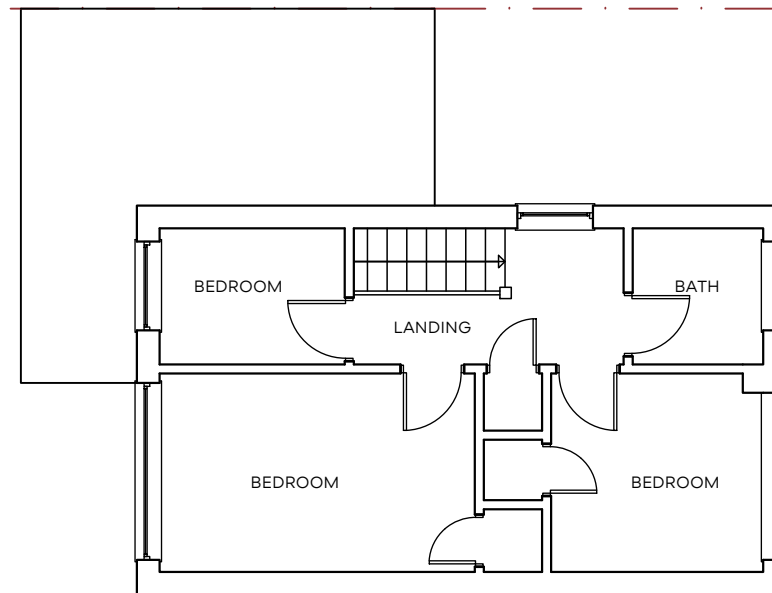


◇ FIRST FLOOR PLAN @ 1:100


Rev.	Date	Description
-	-	-

Author	NOTES
-	1. This drawing is copyright of: Bastion. Reproduction is only to take place with our written authority. 2. These Plans are subject to Planning and Building Regulation Approval or any other statute in law before building commences. 3. Any structural work where mentioned on the drawing is subject to a qualified structural and civil engineer calculations before building work commences. 4. All drawings marked preliminary or planning are not to be built or manufactured from. 5. If any discrepancies are found in the drawings these are to be brought to the attention of Bastion for rectification. 6. Boundary line indicative only. Exact location must be determined on site before building work commences. 7. Bastion is a trading name of CAD UP LTD.


NOV	2023	23-25WC-PL-01.1
VARIES	(@A3)	EXISTING GENERAL ARRANGEMENT FLOOR PLANS

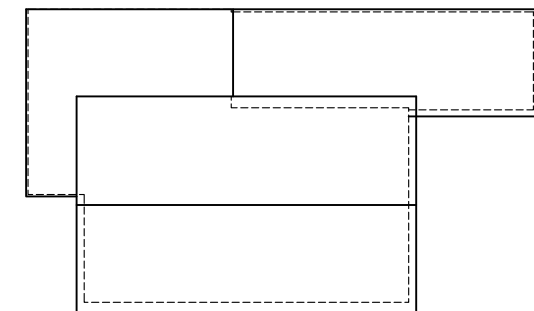

◇ ROOF PLAN @ 1:200

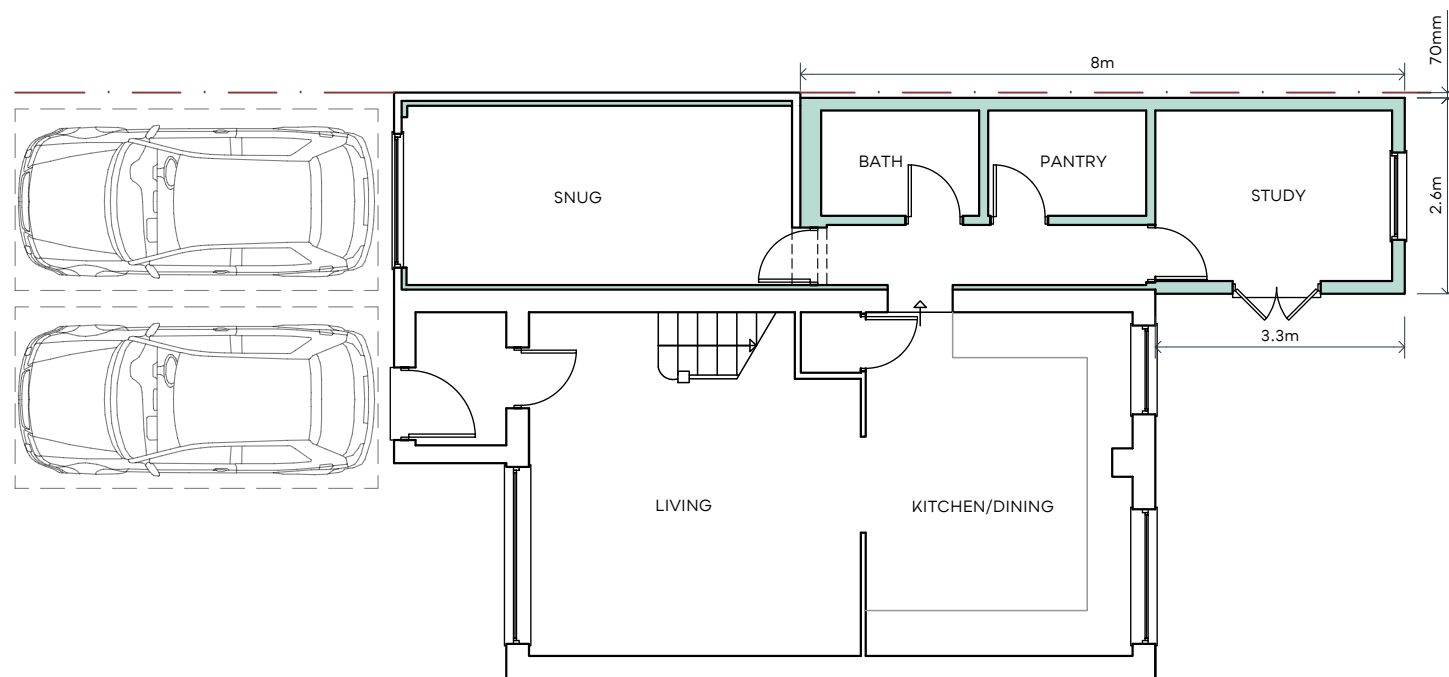

◇ GROUND FLOOR PLAN @ 1:100

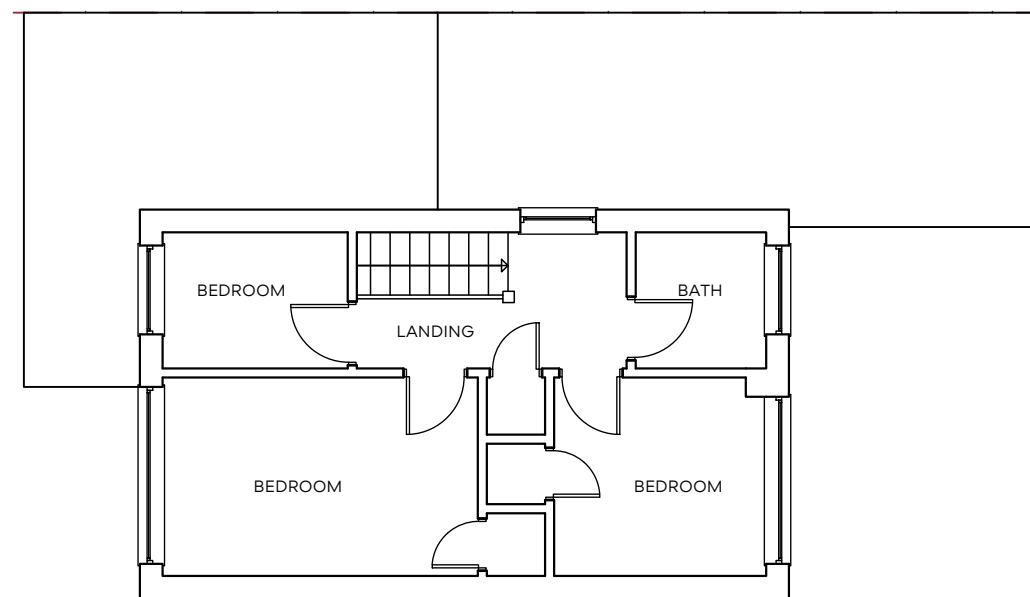

◇ FIRST FLOOR PLAN @ 1:100


Rev.	Date	Description
-	-	-

Author	NOTES
-	1. This drawing is copyright of: Bastion. Reproduction is only to take place with our written authority. 2. These Plans are subject to Planning and Building Regulation Approval or any other statute in law before building commences. 3. Any structural work where mentioned on the drawing is subject to a qualified structural and civil engineer calculations before building work commences. 4. All drawings marked preliminary or planning are not to be built or manufactured from. 5. If any discrepancies are found in the drawings these are to be brought to the attention of Bastion for rectification. 6. Boundary line indicative only. Exact location must be determined on site before building work commences. 7. Bastion is a trading name of CAD UP LTD.

NOV	2023	23-25WC-PL-01.2
VARIES	(@A3)	PROPOSED GENERAL ARRANGEMENT FLOOR PLANS




◇ FRONT ELEVATION
 (SOUTH-WEST FACING)

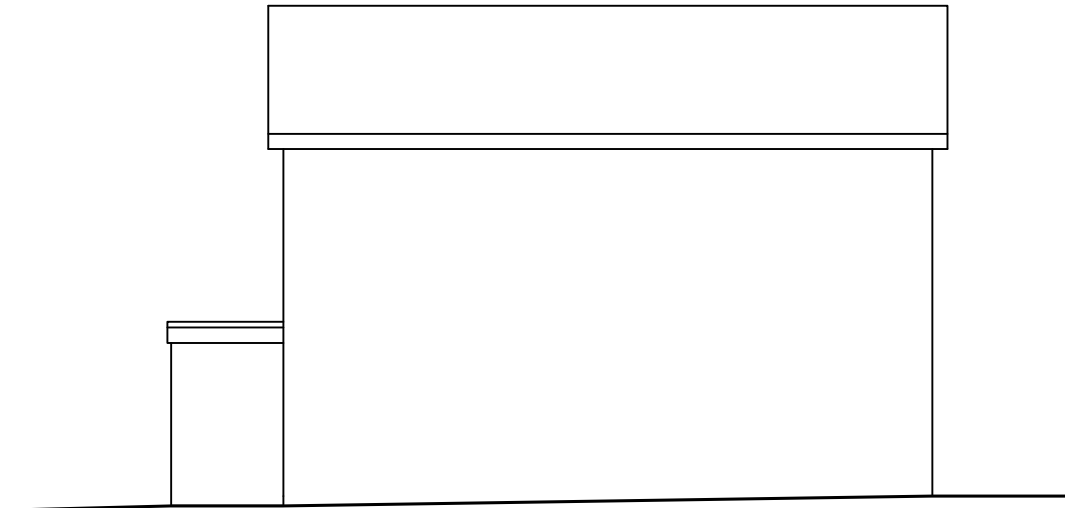

◇ SIDE ELEVATION
 (SOUTH-EAST FACING)



◇ REAR ELEVATION
 (NORTH-EAST FACING)

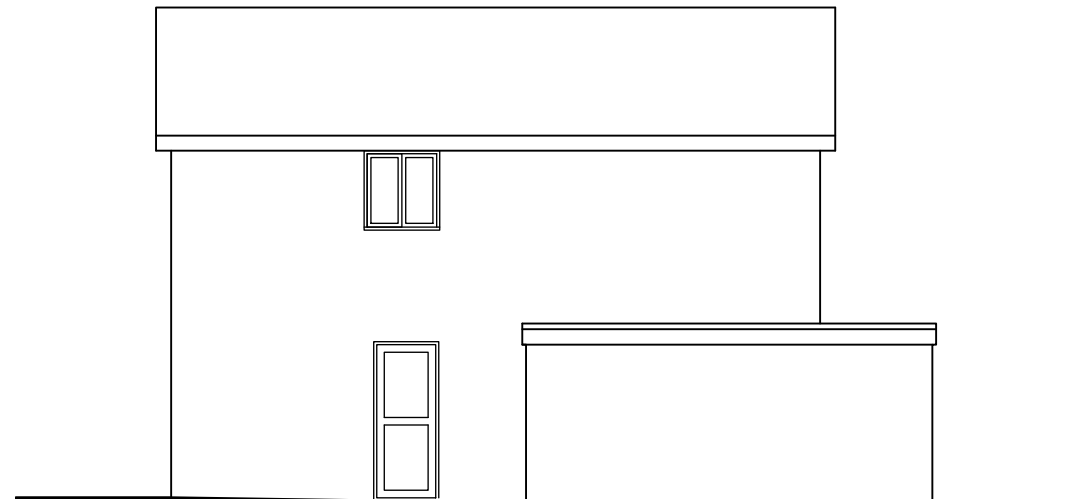


◇ SIDE ELEVATION
 (NORTH-WEST FACING)

Rev.	Date	Description
-	-	-

Author	NOTES
-	1. This drawing is copyright of: Bastion. Reproduction is only to take place with our written authority. 2. These Plans are subject to Planning and Building Regulation Approval or any other statute in law before building commences. 3. Any structural work where mentioned on the drawing is subject to a qualified structural and civil engineer calculations before building work commences. 4. All drawings marked preliminary or planning are not to be built or manufactured from. 5. If any discrepancies are found in the drawings these are to be brought to the attention of Bastion for rectification. 6. Boundary line indicative only. Exact location must be determined on site before building work commences. 7. Bastion is a trading name of CAD UP LTD.


NOV	2023	23-25WC-PL-02.1
1:100	(@A3)	EXISTING EXTERNAL ELEVATIONS

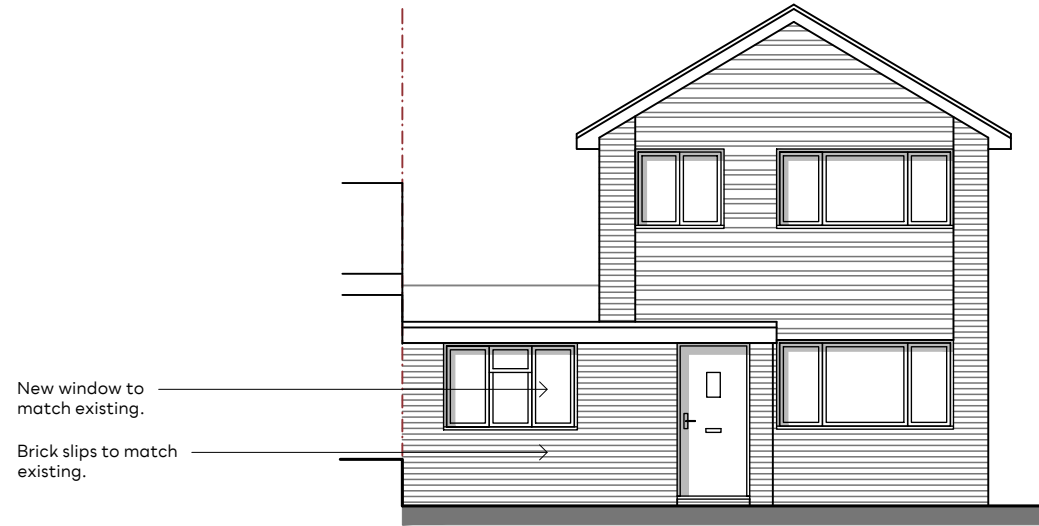

◆ FRONT ELEVATION
 (SOUTH-WEST FACING)



◆ SIDE ELEVATION
 (SOUTH-EAST FACING)

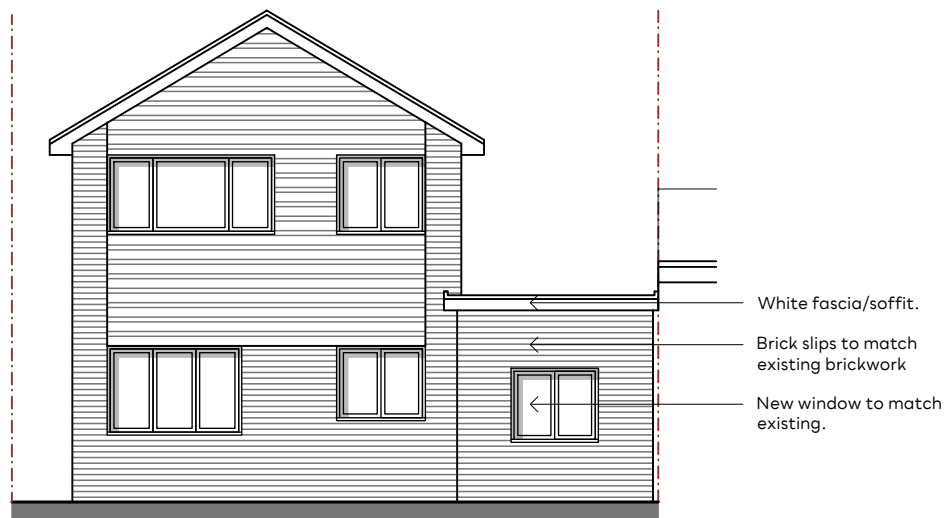

◆ REAR ELEVATION
 (NORTH-EAST FACING)



◆ SIDE ELEVATION
 (NORTH-WEST FACING)

Rev.	Date	Description
-	-	-

Author	NOTES
-	1. This drawing is copyright of: Bastion. Reproduction is only to take place with our written authority. 2. These Plans are subject to Planning and Building Regulation Approval or any other statute in law before building commences. 3. Any structural work where mentioned on the drawing is subject to a qualified structural and civil engineer calculations before building work commences. 4. All drawings marked preliminary or planning are not to be built or manufactured from. 5. If any discrepancies are found in the drawings these are to be brought to the attention of Bastion for rectification. 6. Boundary line indicative only. Exact location must be determined on site before building work commences. 7. Bastion is a trading name of CAD UP LTD.

NOV	2023	23-25WC-PL-02.2
1:100	(@A3)	PROPOSED EXTERNAL ELEVATIONS