

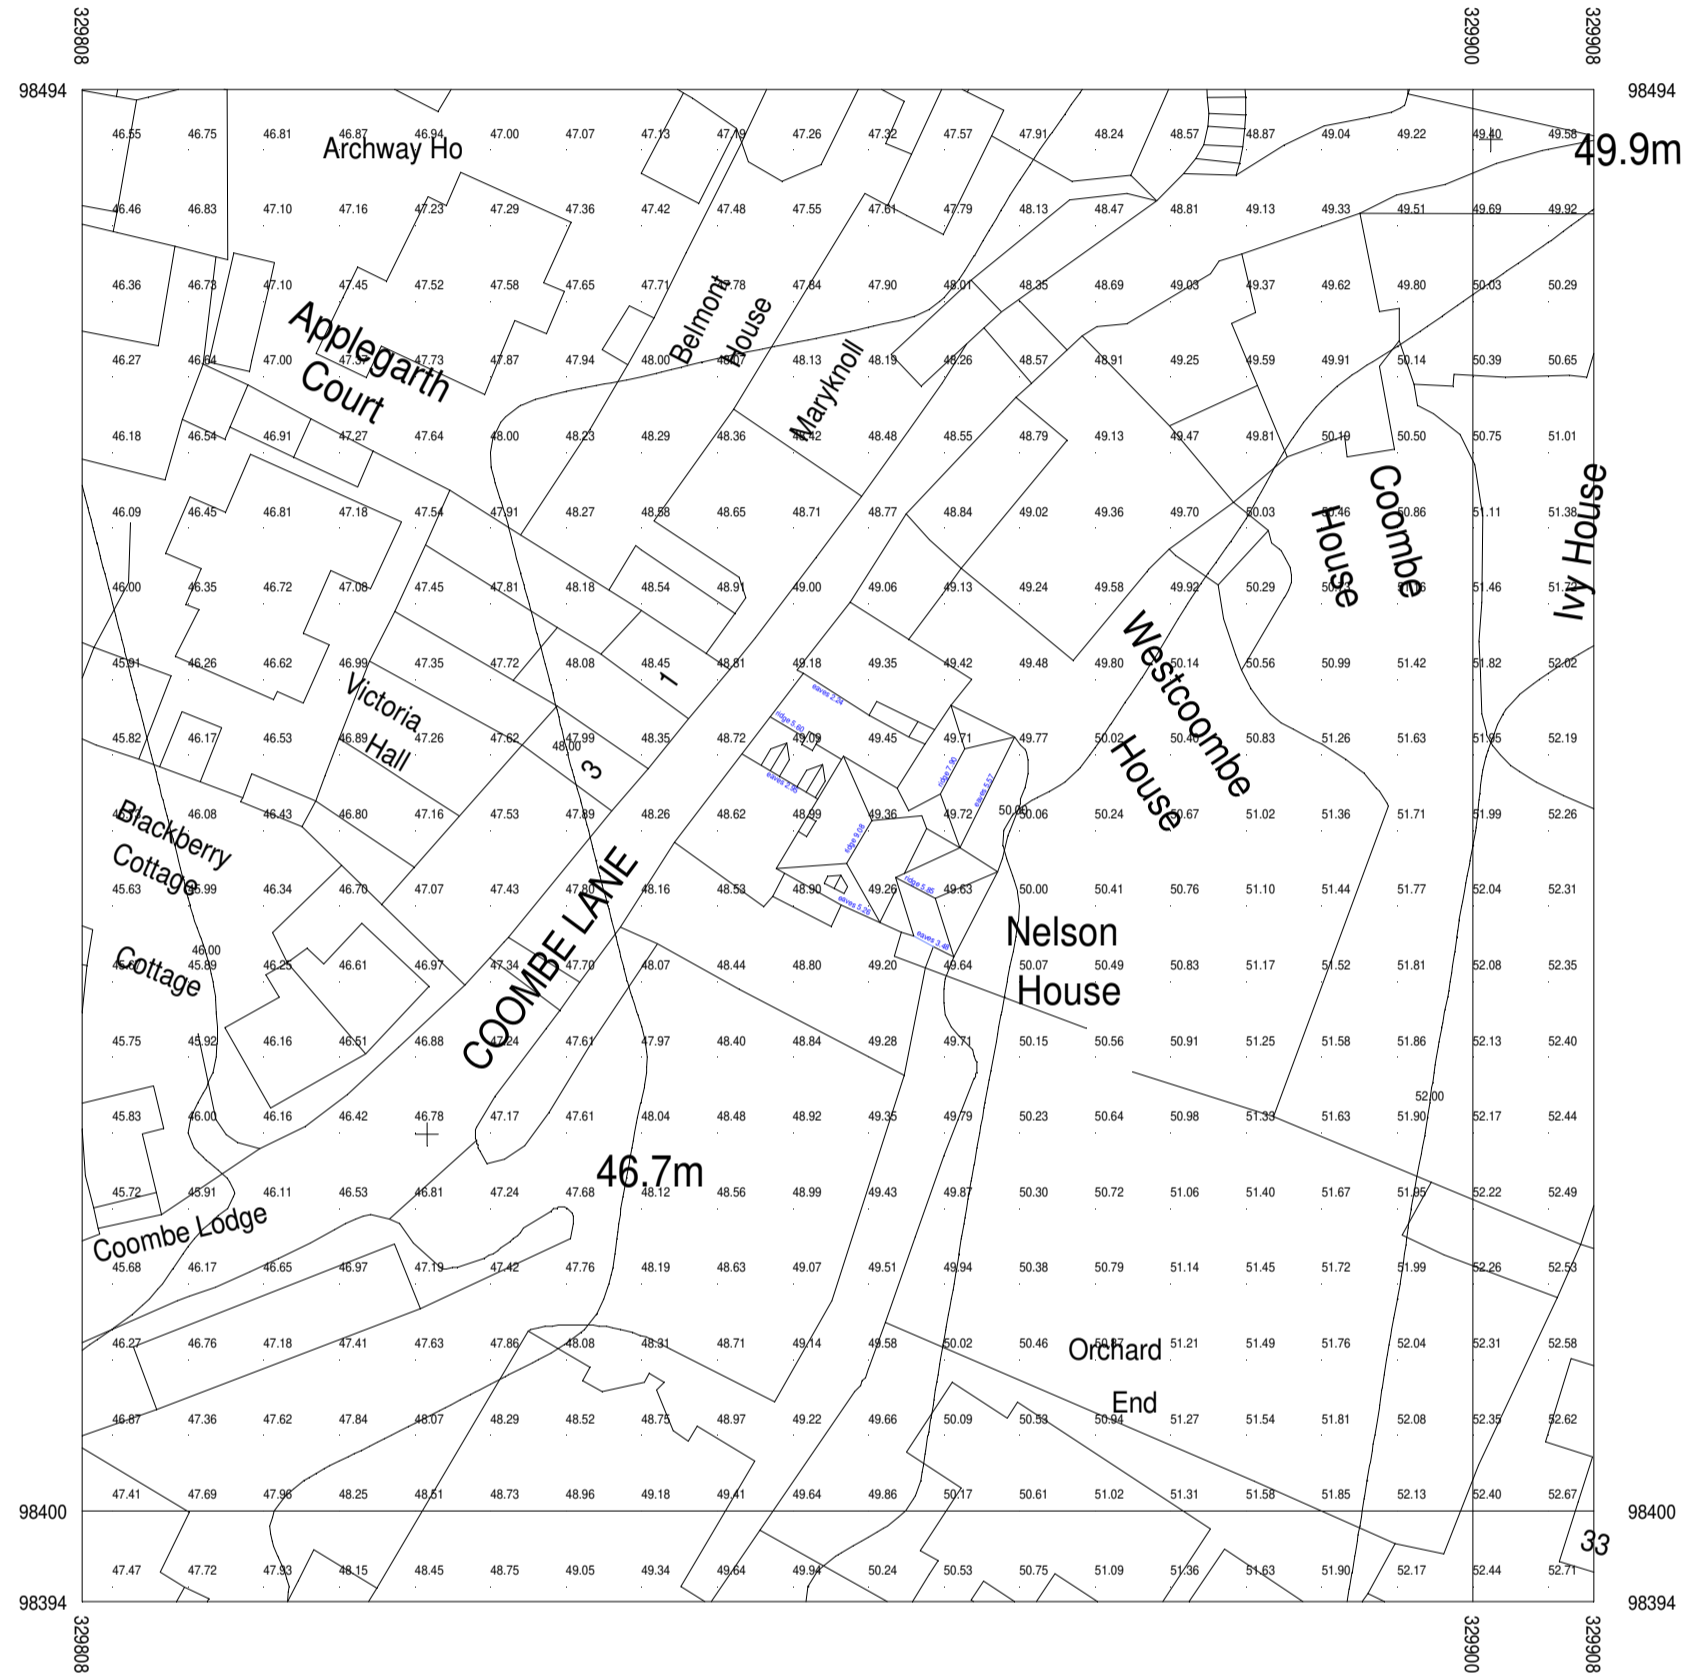


Proposed

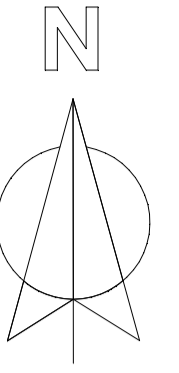

Serial number: 255669
 © Crown copyright and database right 2023
 Ordnance Survey licence 100048957
 Reproduction in whole or in part is prohibited
 without the prior permission of Ordnance Survey

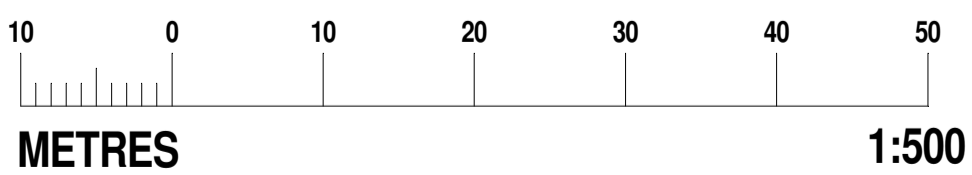

Mays Floorplans Ltd
 020 3397 4594
 info@maysfloorplans.com
 www.maysfloorplans.com

Rev	Date	Description	Plan Date	24/01/2023	Client	Paul Bentley
1	24/01/2023	Initial release	Site Visit	07/01/2023	Nelson House Axminster EX13 5AS	
			Scale	1 : 500		
			Paper	A2		
			Plan			