

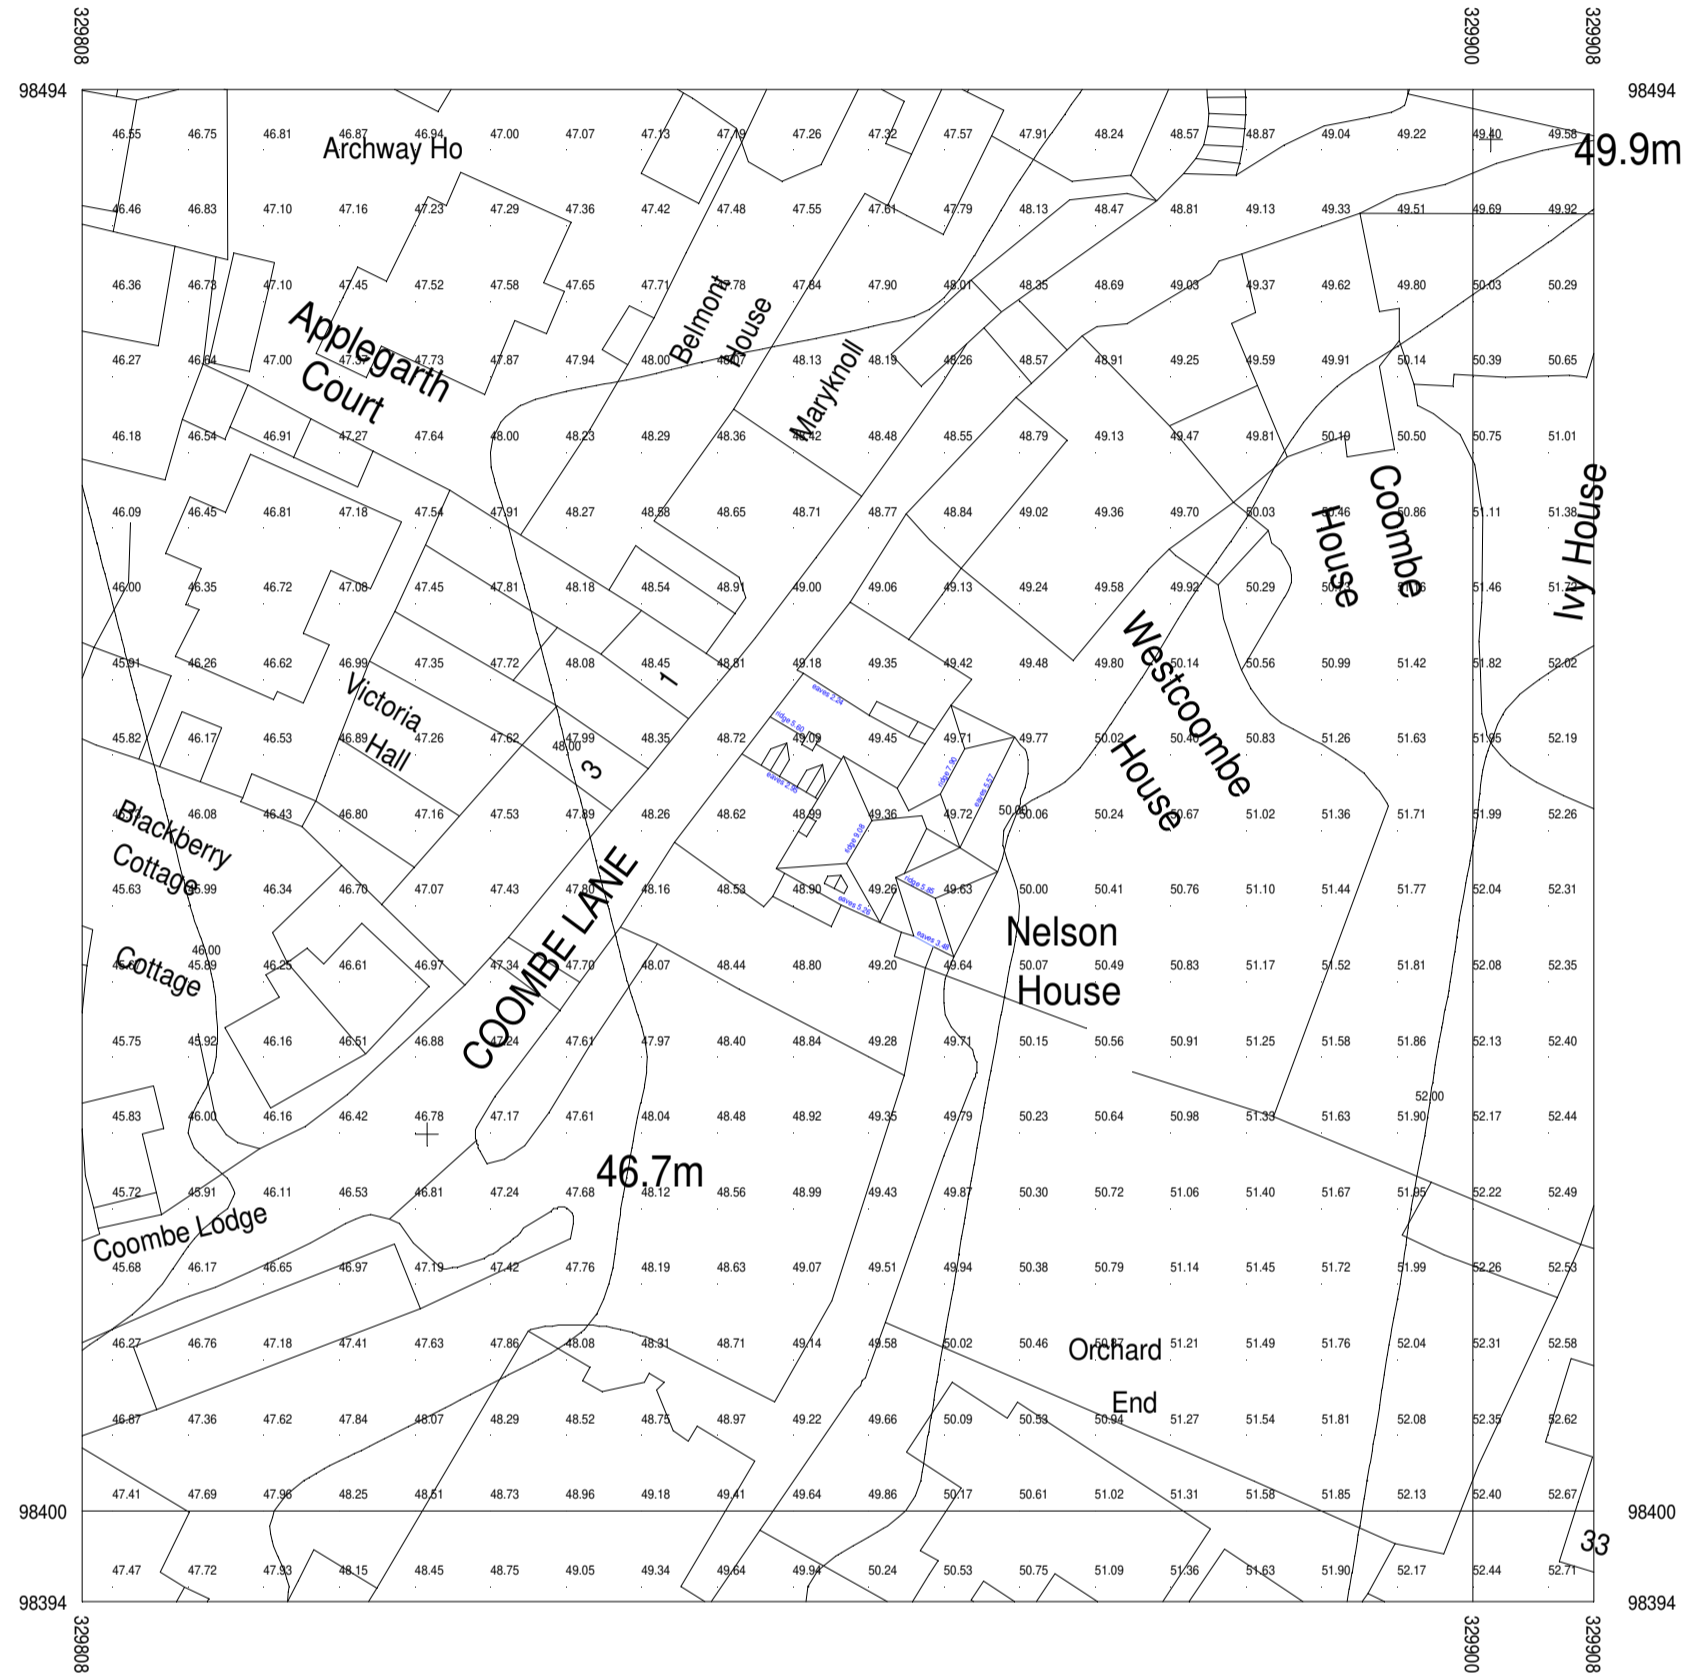


# Existing

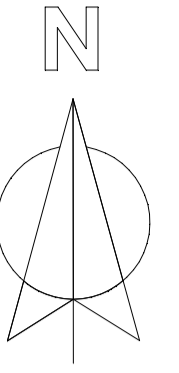

Serial number: 255669  
 © Crown copyright and database right 2023  
 Ordnance Survey licence 100048957  
 Reproduction in whole or in part is prohibited  
 without the prior permission of Ordnance Survey

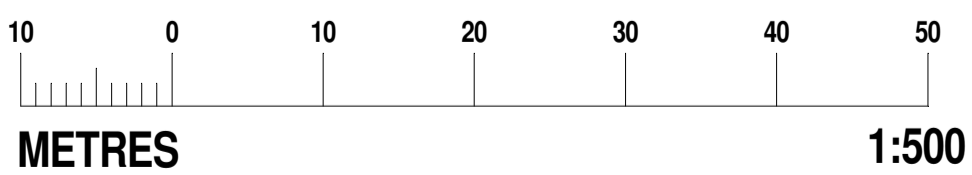

Rev	Date	Description	Plan Date	Client
1	24/01/2023	Initial release	24/01/2023	Paul Bentley
			Site Visit	Nelson House
			Scale	Axminster
			Paper	EX13 5AS
			Plan	