



© This Drawing remains the property of SUNAN architecture and shall not be reproduced in part or whole without the written consent of SUNAN Architecture.

Do not Scale this drawing.  
All Dimensions to be verified on site by Main Contractor before the commencement of any work.  
Report all discrepancies to Designer/Architect immediately.  
This drawing is to be read with all related Designer/Architects and Engineers drawings and other relevant information.

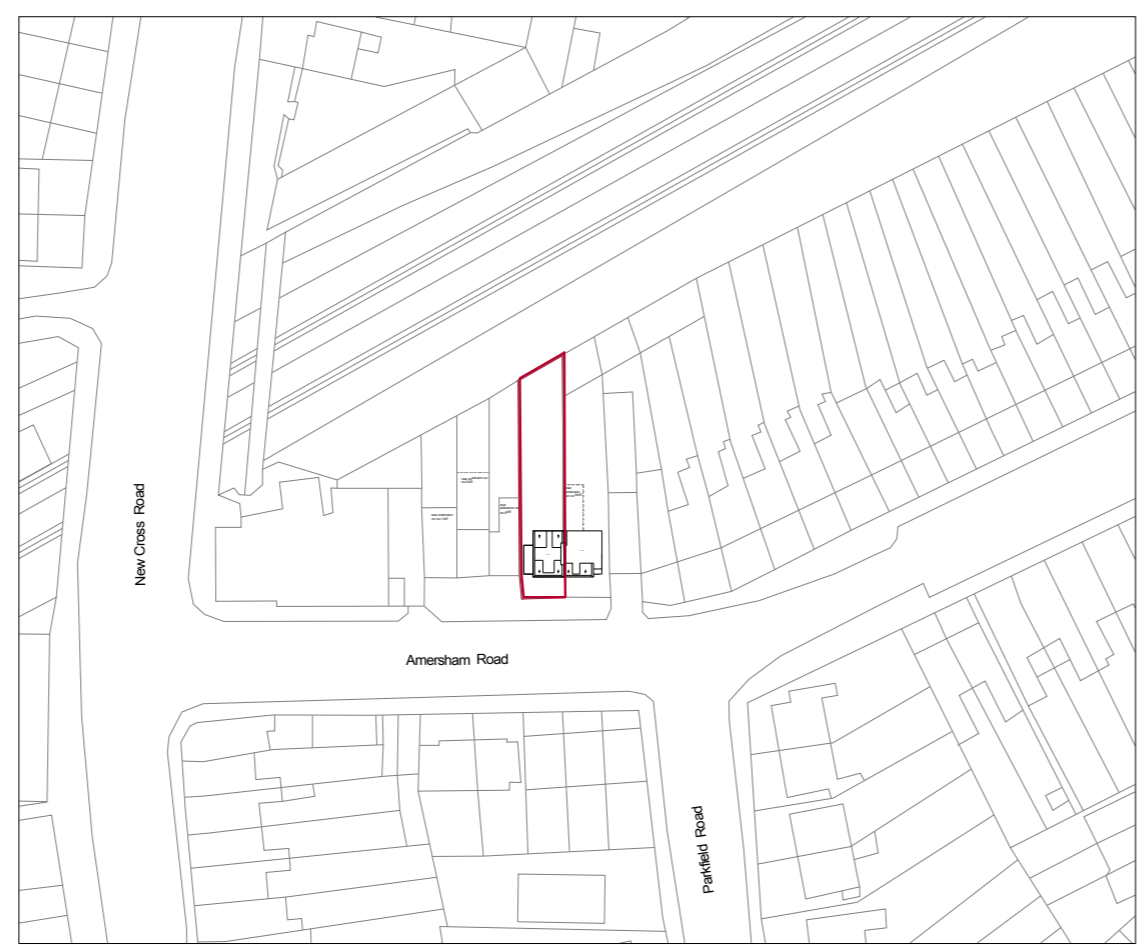

Location Plan, s:1250  
**Boundary**

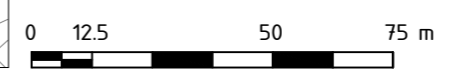

Scale 1/1250

| Rev. | Description | By | Date |
|------|-------------|----|------|
|      |             |    |      |
|      |             |    |      |

**SUNAN** architecture + design  
11 Dalston Lane, London, E8 3DF  
t: 020 8313 3098 m: 078 9876 4423  
info@sunanarchitecture.com / www.sunanarchitecture.com

**EXISTING/PROPOSED**

Purpose  
PLANNING

Client:  
PRIVATE


Project:  
7 Amersham Rd, New Cross, London, SE14 6QQ

Title  
Location and Ex. & Pro. Block Plans


By: SS Date: 24.02.20

Project No: 20101 Scale: 1:1250, 1:500@A3


Dwg. No. 20101-X-OS Rev. +

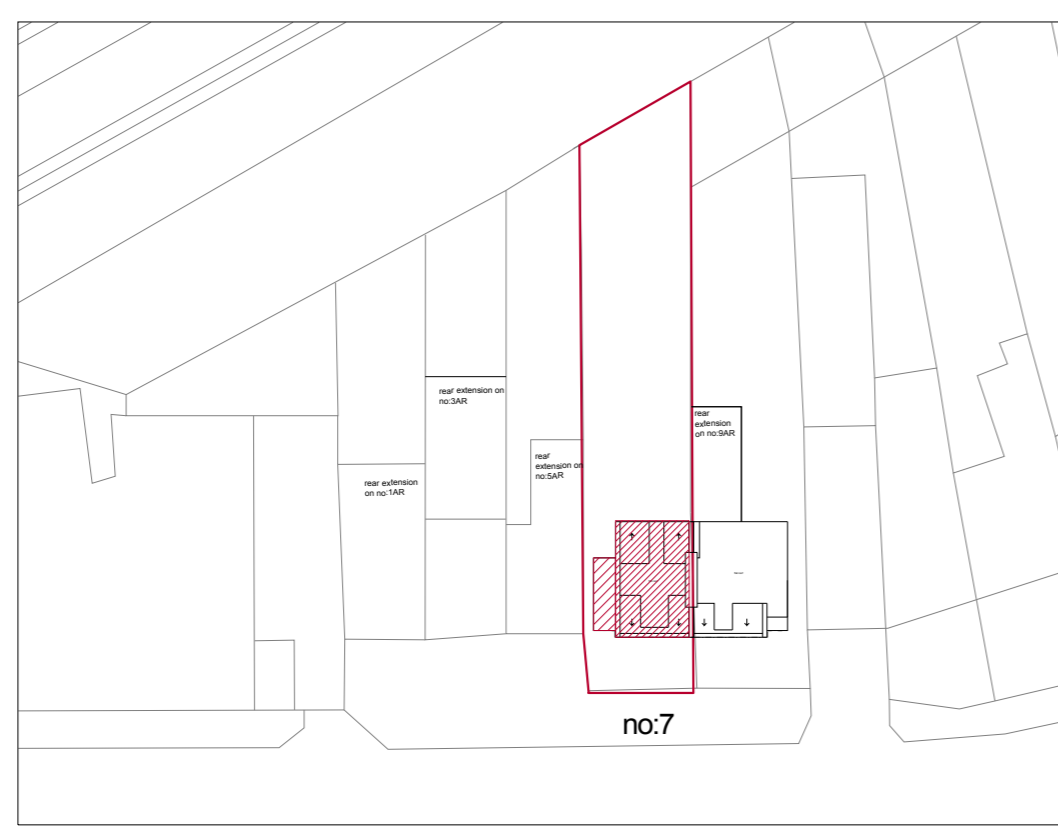

Ex.Block Plan, s:1/500

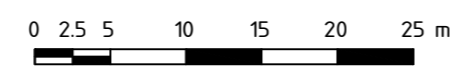

Scale 1/500

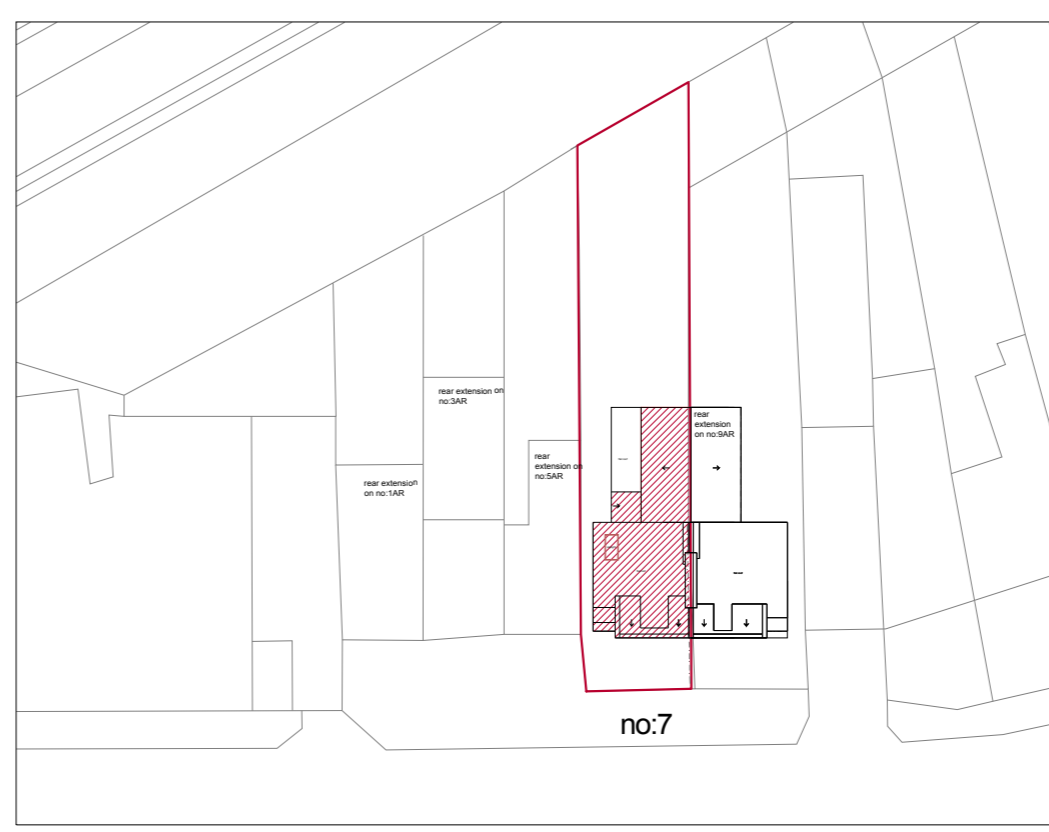

Pro.Block Plan, s:1/500