

DEFEA

2 MANOR PARK - BOUNDARY TREATMENT

1.0

INTRODUCTION

1.0 INTRODUCTION

EXECUTIVE SUMMARY

EXECUTIVE SUMMARY

This document seeks to fulfill planning condition No.13 for the boundary treatment to the 2 Manor Park development in Lewisham.

SITE ADDRESS






2 Manor Park
Lewisham
London
SE13 5RN




2.0 SITE PLAN

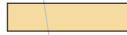BOUNDARY TREATMENT





-  WEARDALE ROAD - HOUSE GATE , SPECIFICATION TBC
-  25 mm SINGLE LAYERED SHARED BOUNDARY TIMBER WALL - 1800mm TALL
-  51mm DOUBLE LAYERED SHARED BOUNDARY TIMBER WALL - 1800mm TALL
-  215mm THICK SHARED BOUNDARY BRICK WALL - 500mm LOW
-  215mm THICK SHARED EXISTING REPURPOSED LOW BOUNDARY WALL

3.0 BOUNDARY WALL TALL

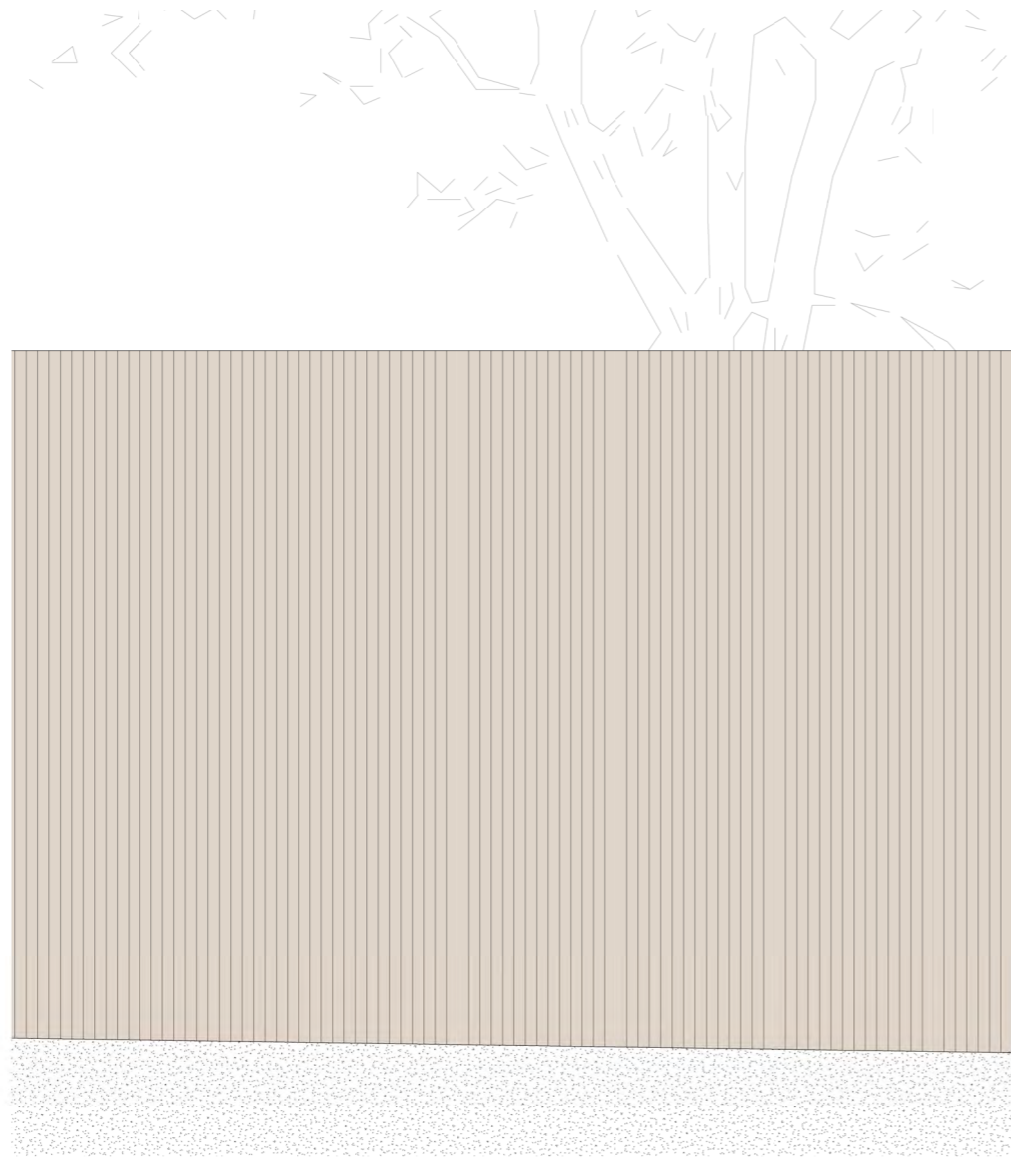

South Boundary Wall - Elevation
1:10

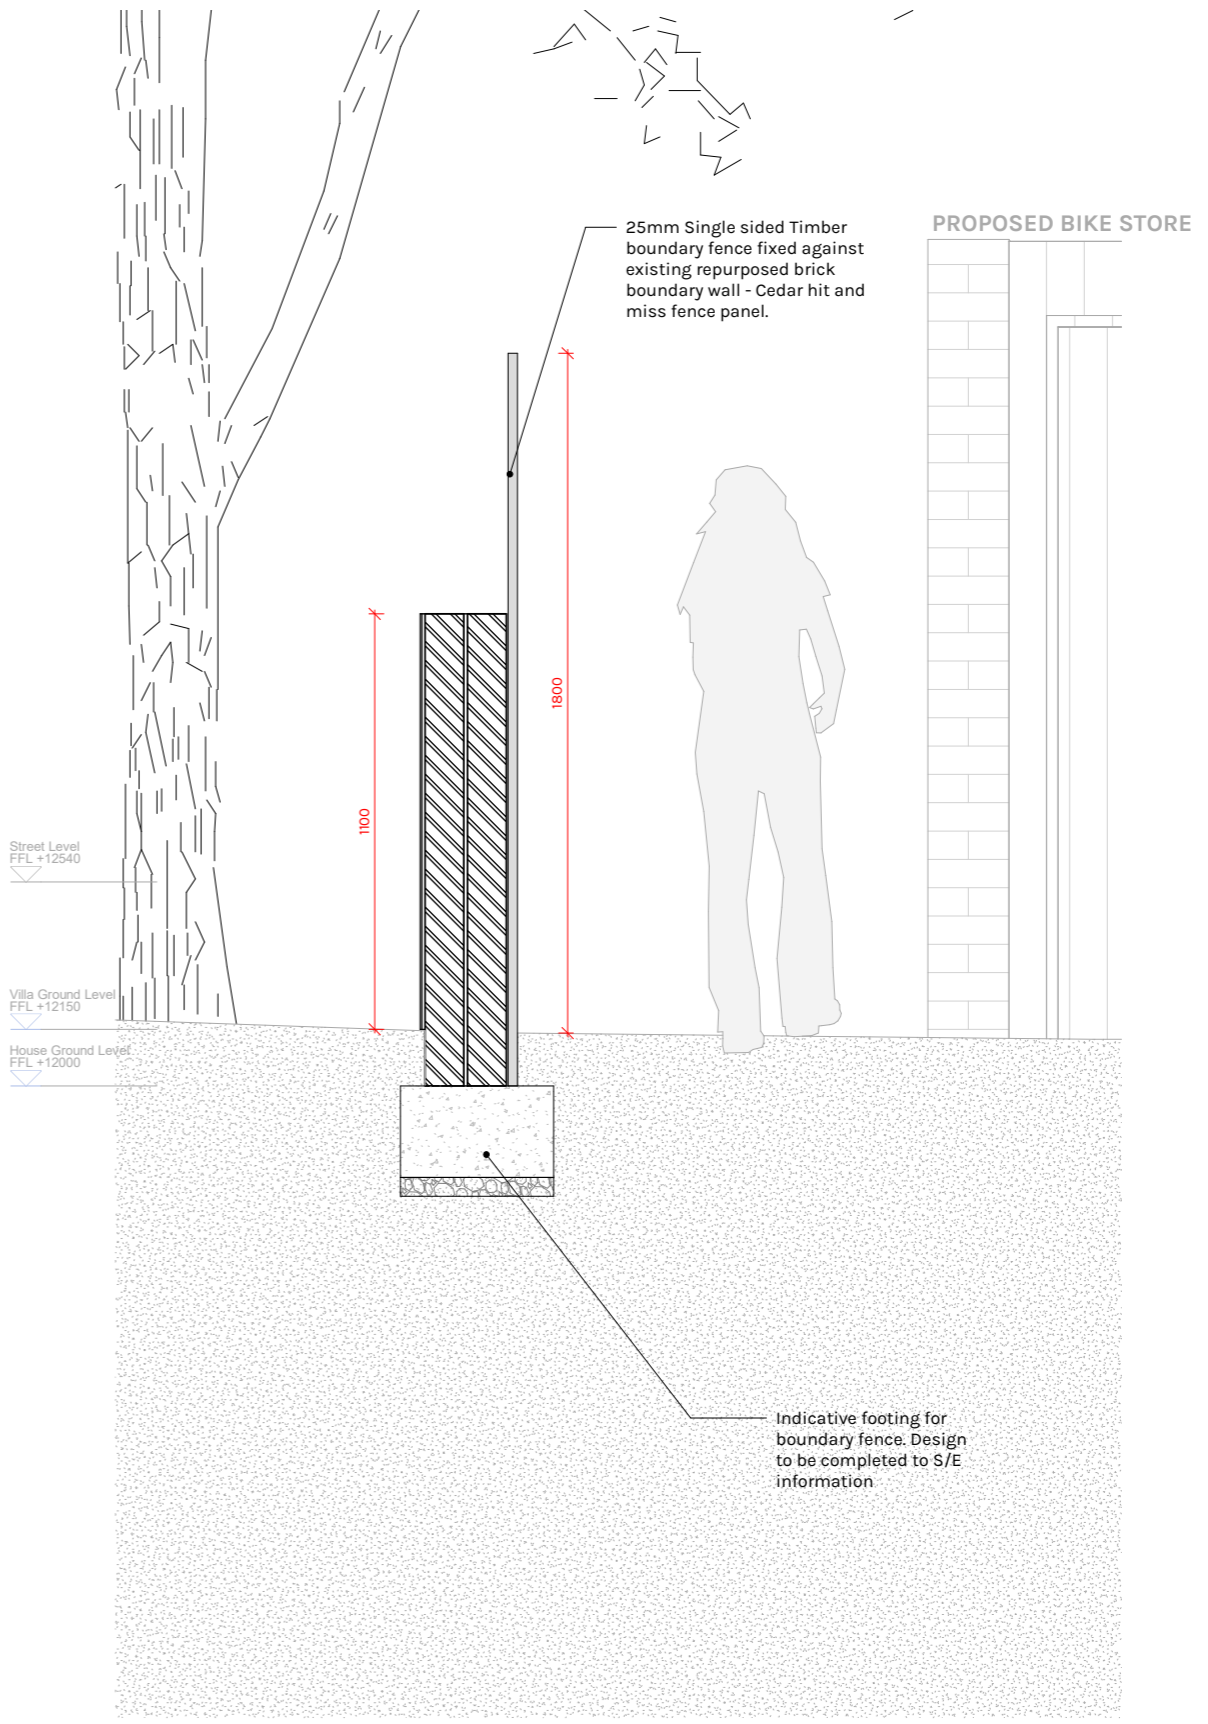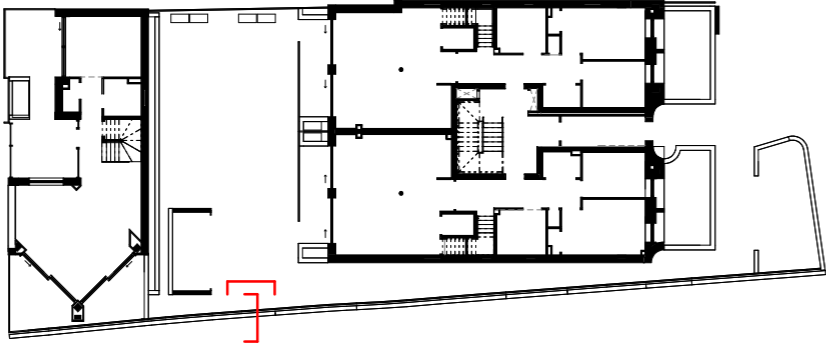


South Boundary Wall - Section
1:10


3.0 BOUNDARY WALL LOW

01 - House First Floor
FFL +14870


PROPOSED BIKE STORE

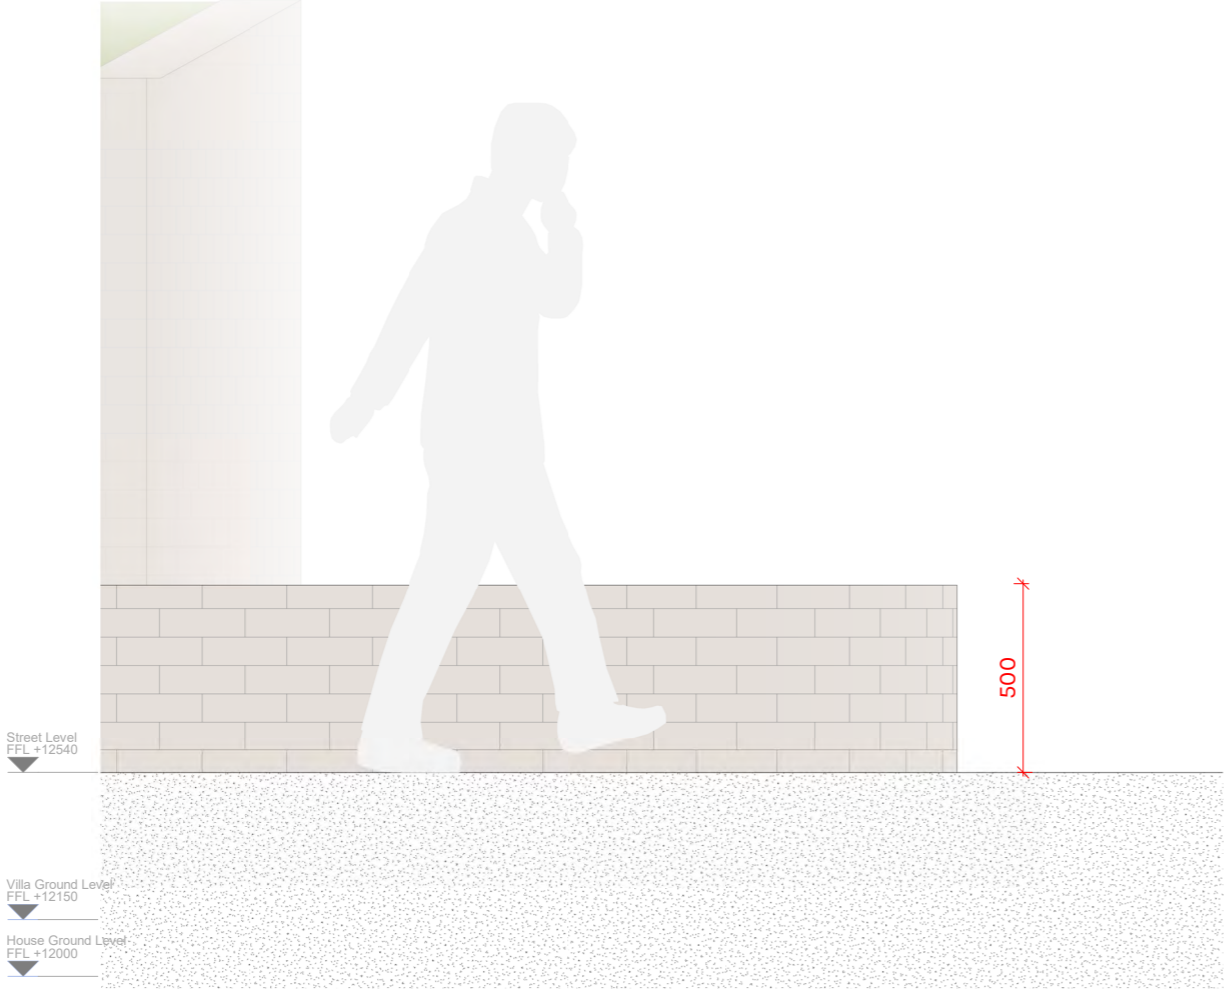

Low Boundary Wall - Elevation
1:10

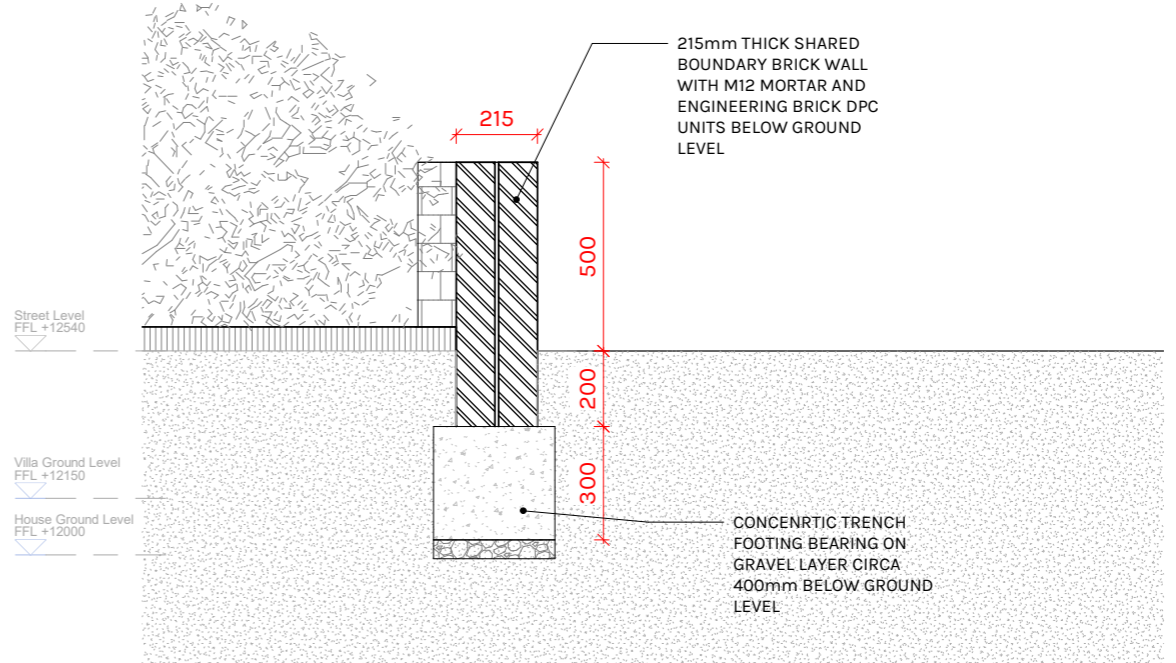


2 | 20_003_Low Boundary Wall - Section
1:10

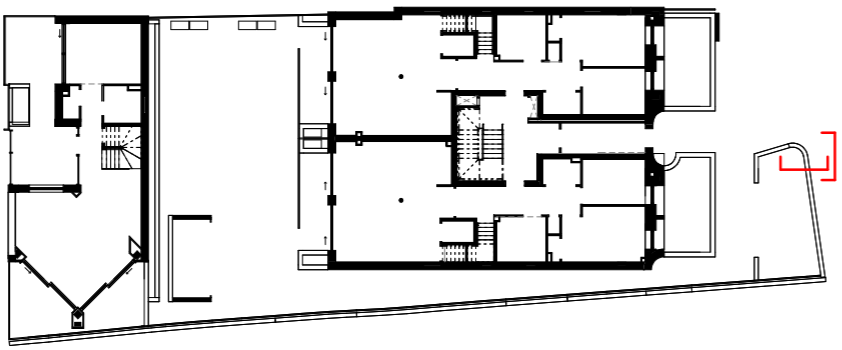


3.0 BOUNDARY WALL WEARDALE ROAD





Weardale Rd Boundary Wall - Elevation
1:10

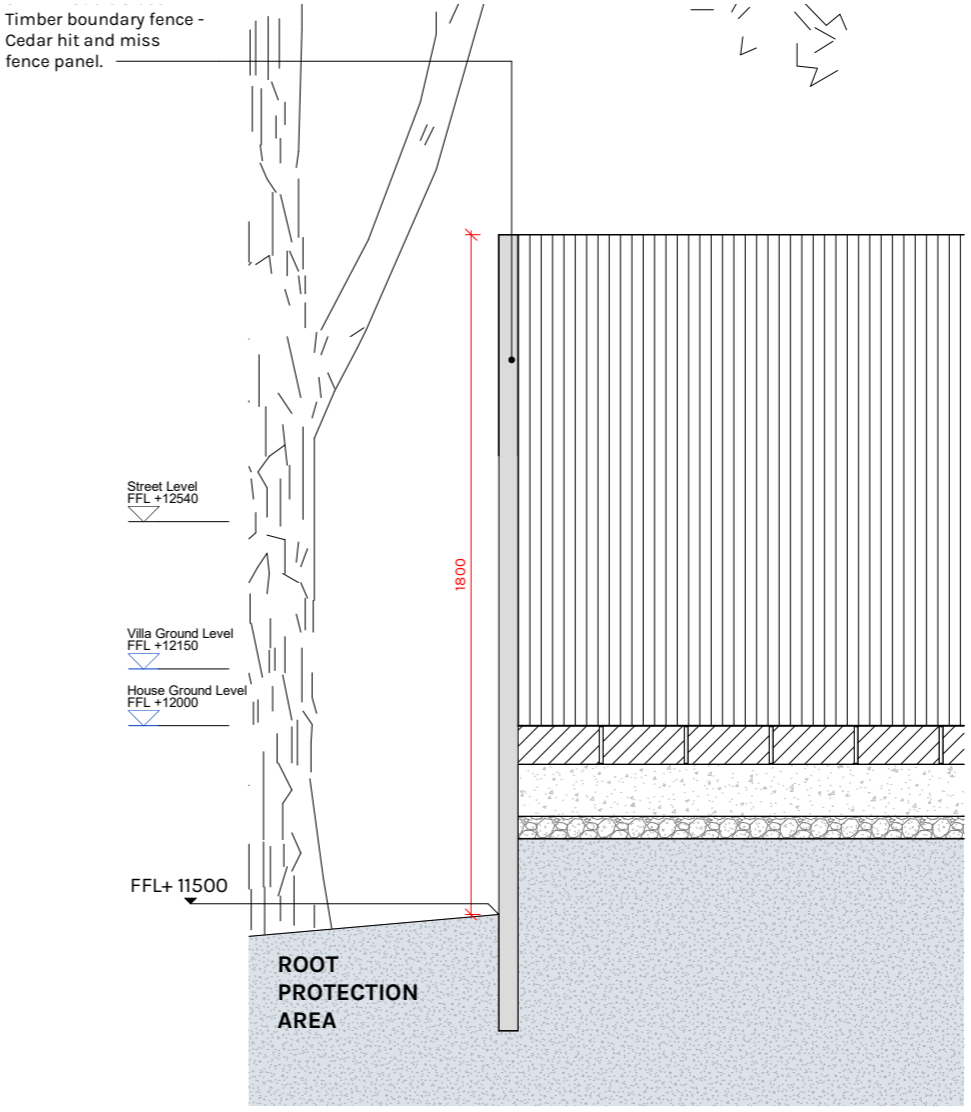

Weardale Rd Boundary Wall - Section
1:10

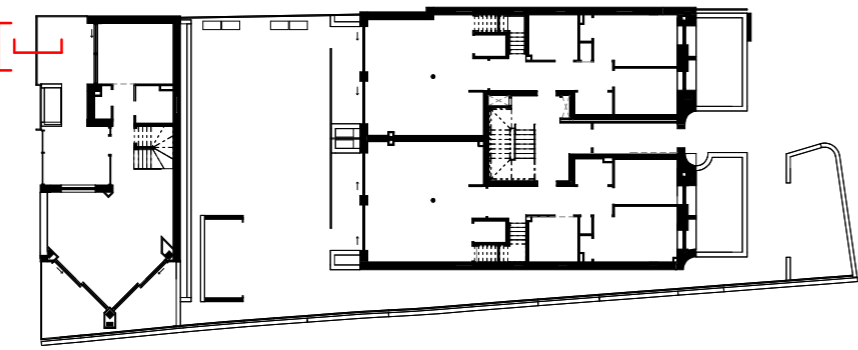

3.0 WEARDALE ROAD ENTRANCE GATE

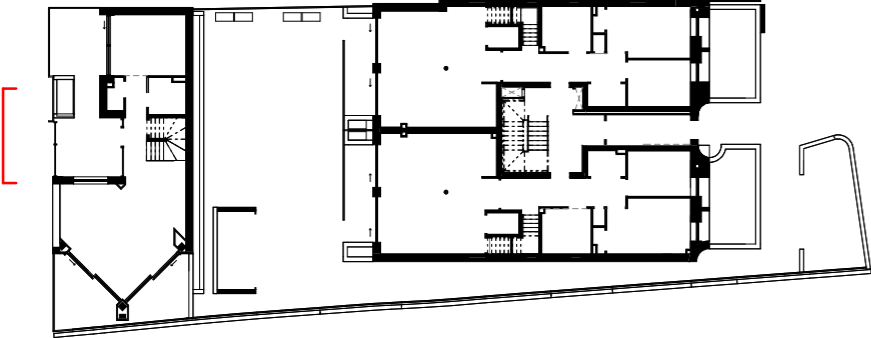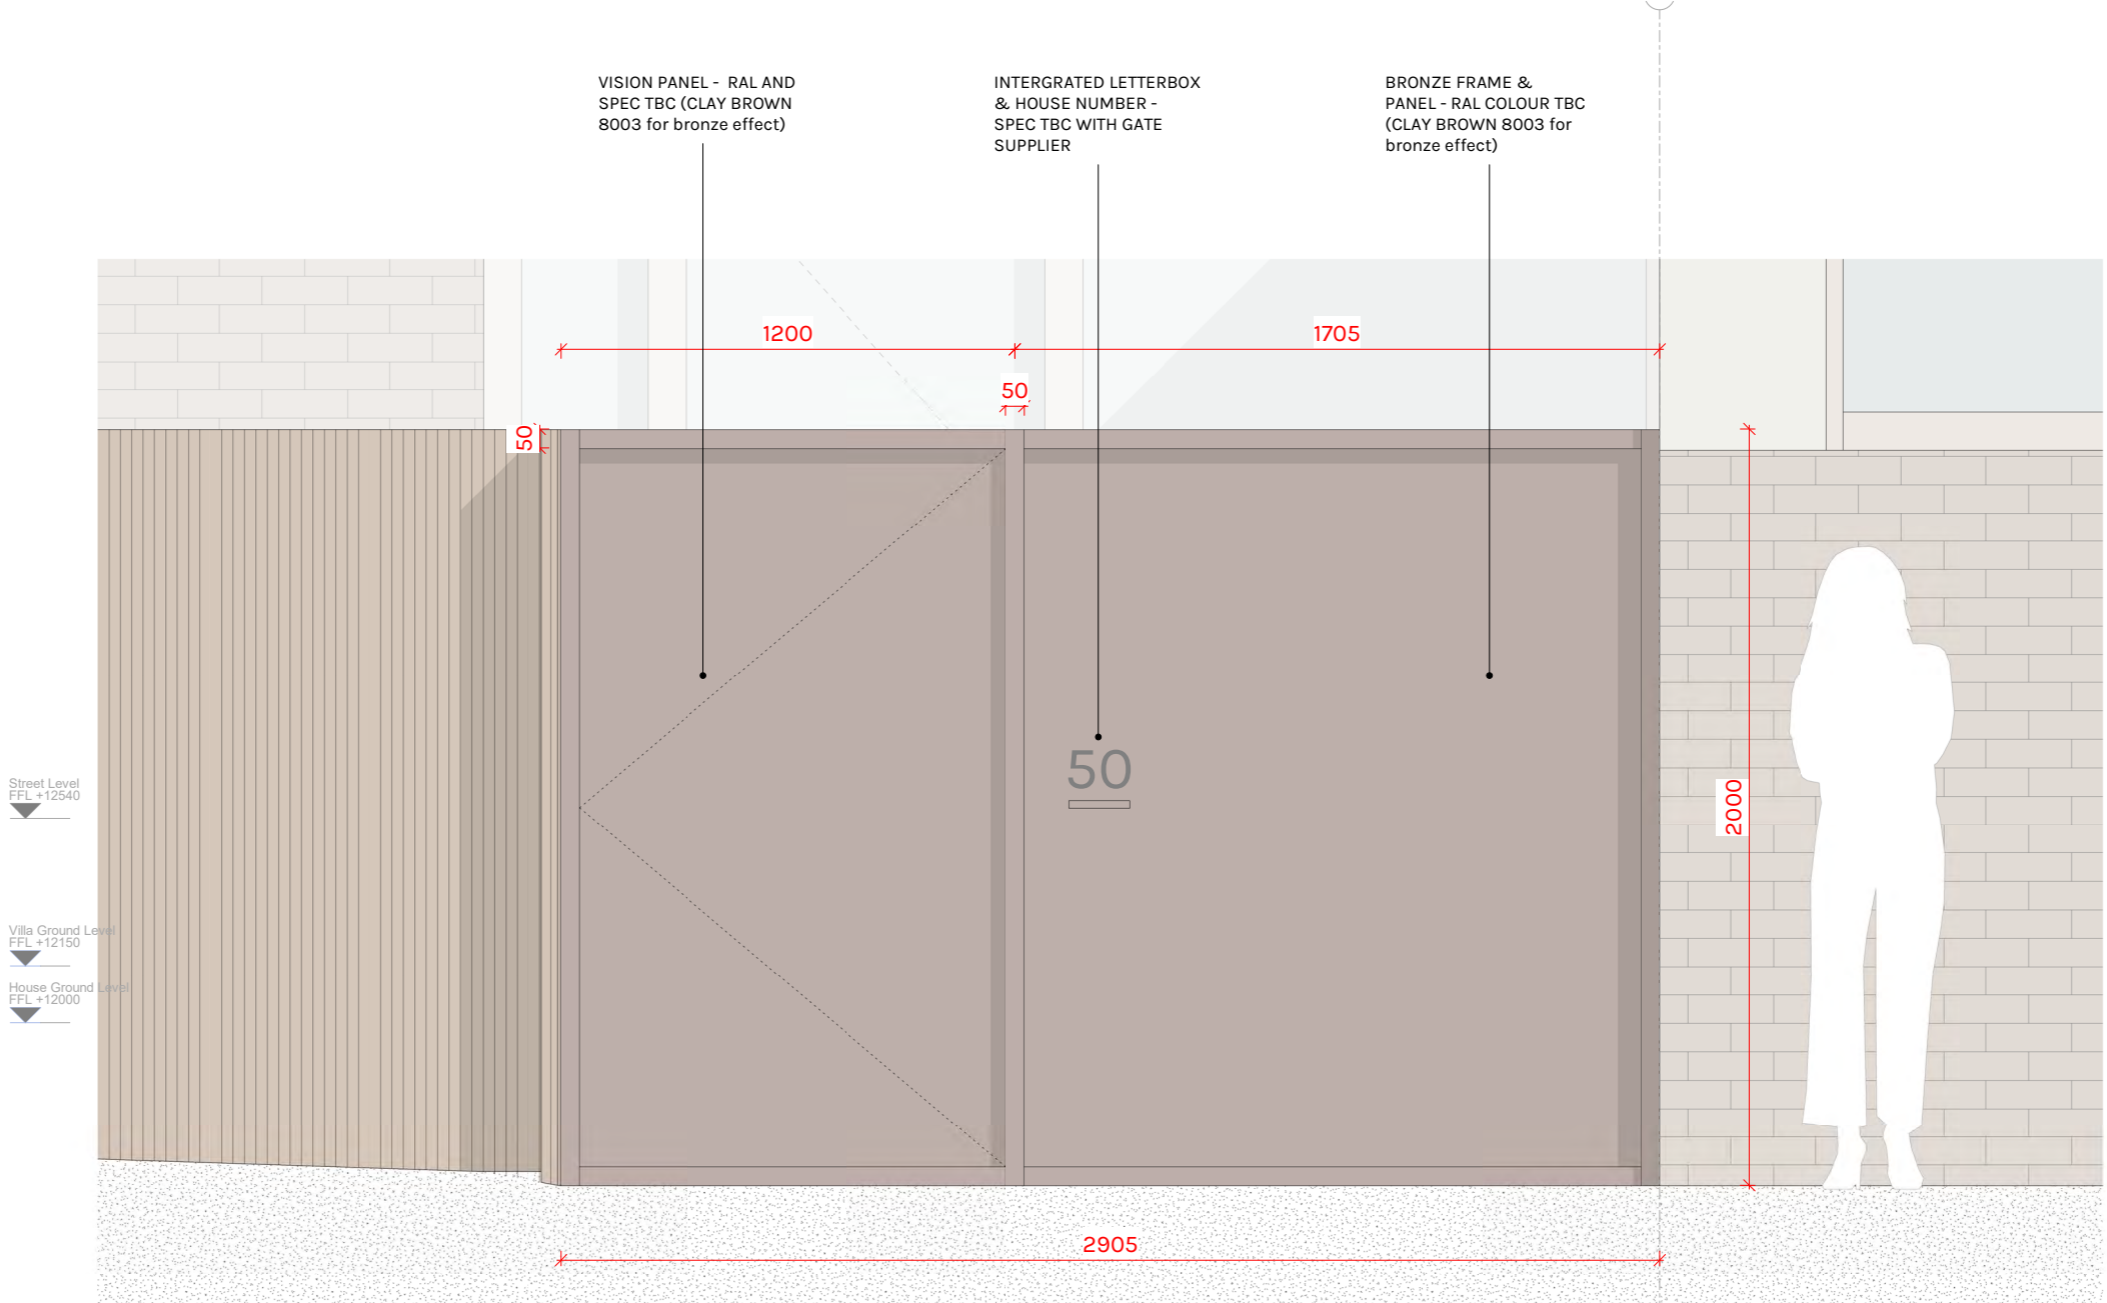

3.0 PRECEDENTS

ENTRANCE GATE



RAL 8003 CLAY BROWN

Entrance gate will be finished with RAL 8003 for bronze effect

DEFA

THANKS