



EXISTING PLAN


NOT FOR CONSTRUCTION PURPOSES

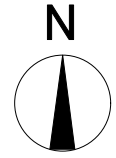

Scale
1:200

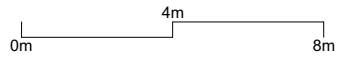

CHECK SCALE BAR PRIOR TO SCALING
MEASUREMENTS FROM THIS DRAWING

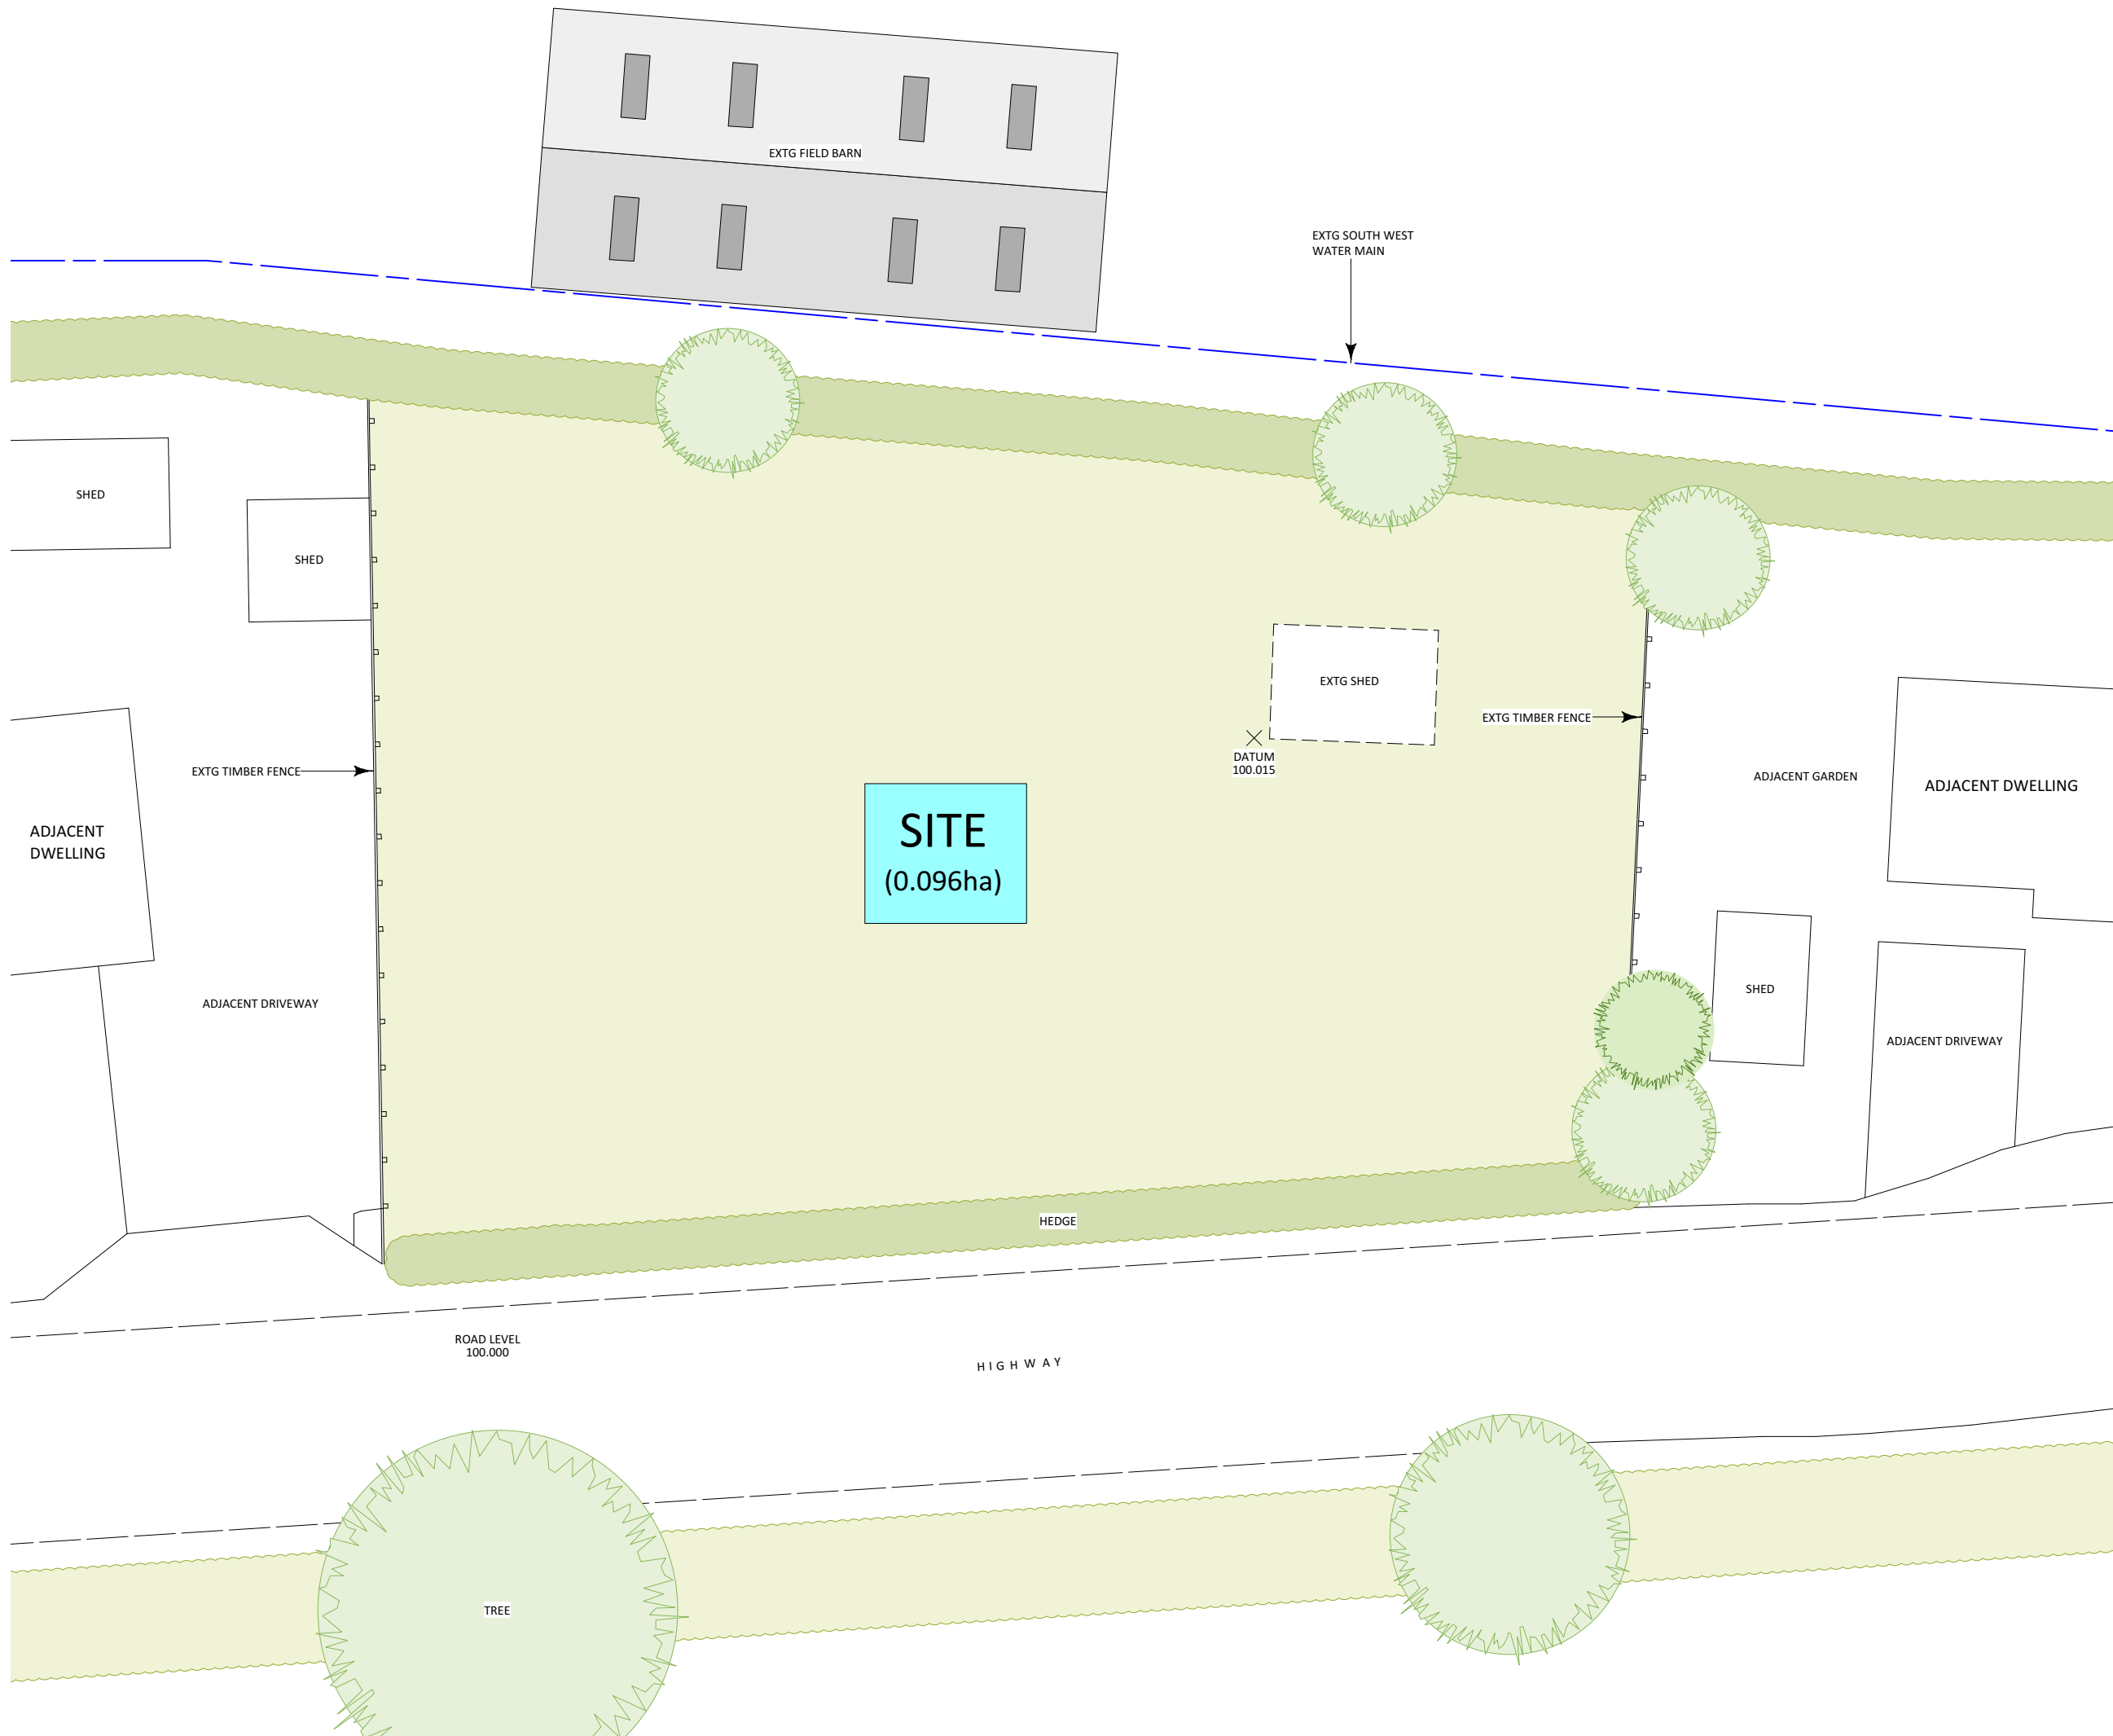

Site Plan

PROJECT:
Proposed dwelling,
Tyller Teg, Boyton,
Launceston, Cornwall
PL15 9RN

CLIENT:
Mr & Mrs Atkins

STAGE:
Survey

DATE:
NOV. 2023

REVISIONS:

SHEET A3 DWN. BY: HP. DRW NO. 1213 05 REV



ARCHITECTURE

www.piperarchitecture.co.uk
info@piperarchitecture.co.uk
01409 253 363

Piper Architecture Ltd, Winsford Lodge,
Stanhope Gardens, Holsworthy, Devon, EX22 6DZ
© Reproduction of these drawings is strictly
prohibited without permission of Piper Architecture Ltd.