



Scale
1:1250

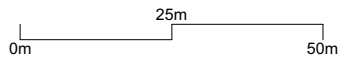

CHECK SCALE BAR PRIOR TO SCALING
MEASUREMENTS FROM THIS DRAWING

EXISTING PLAN
NOT FOR CONSTRUCTION PURPOSES

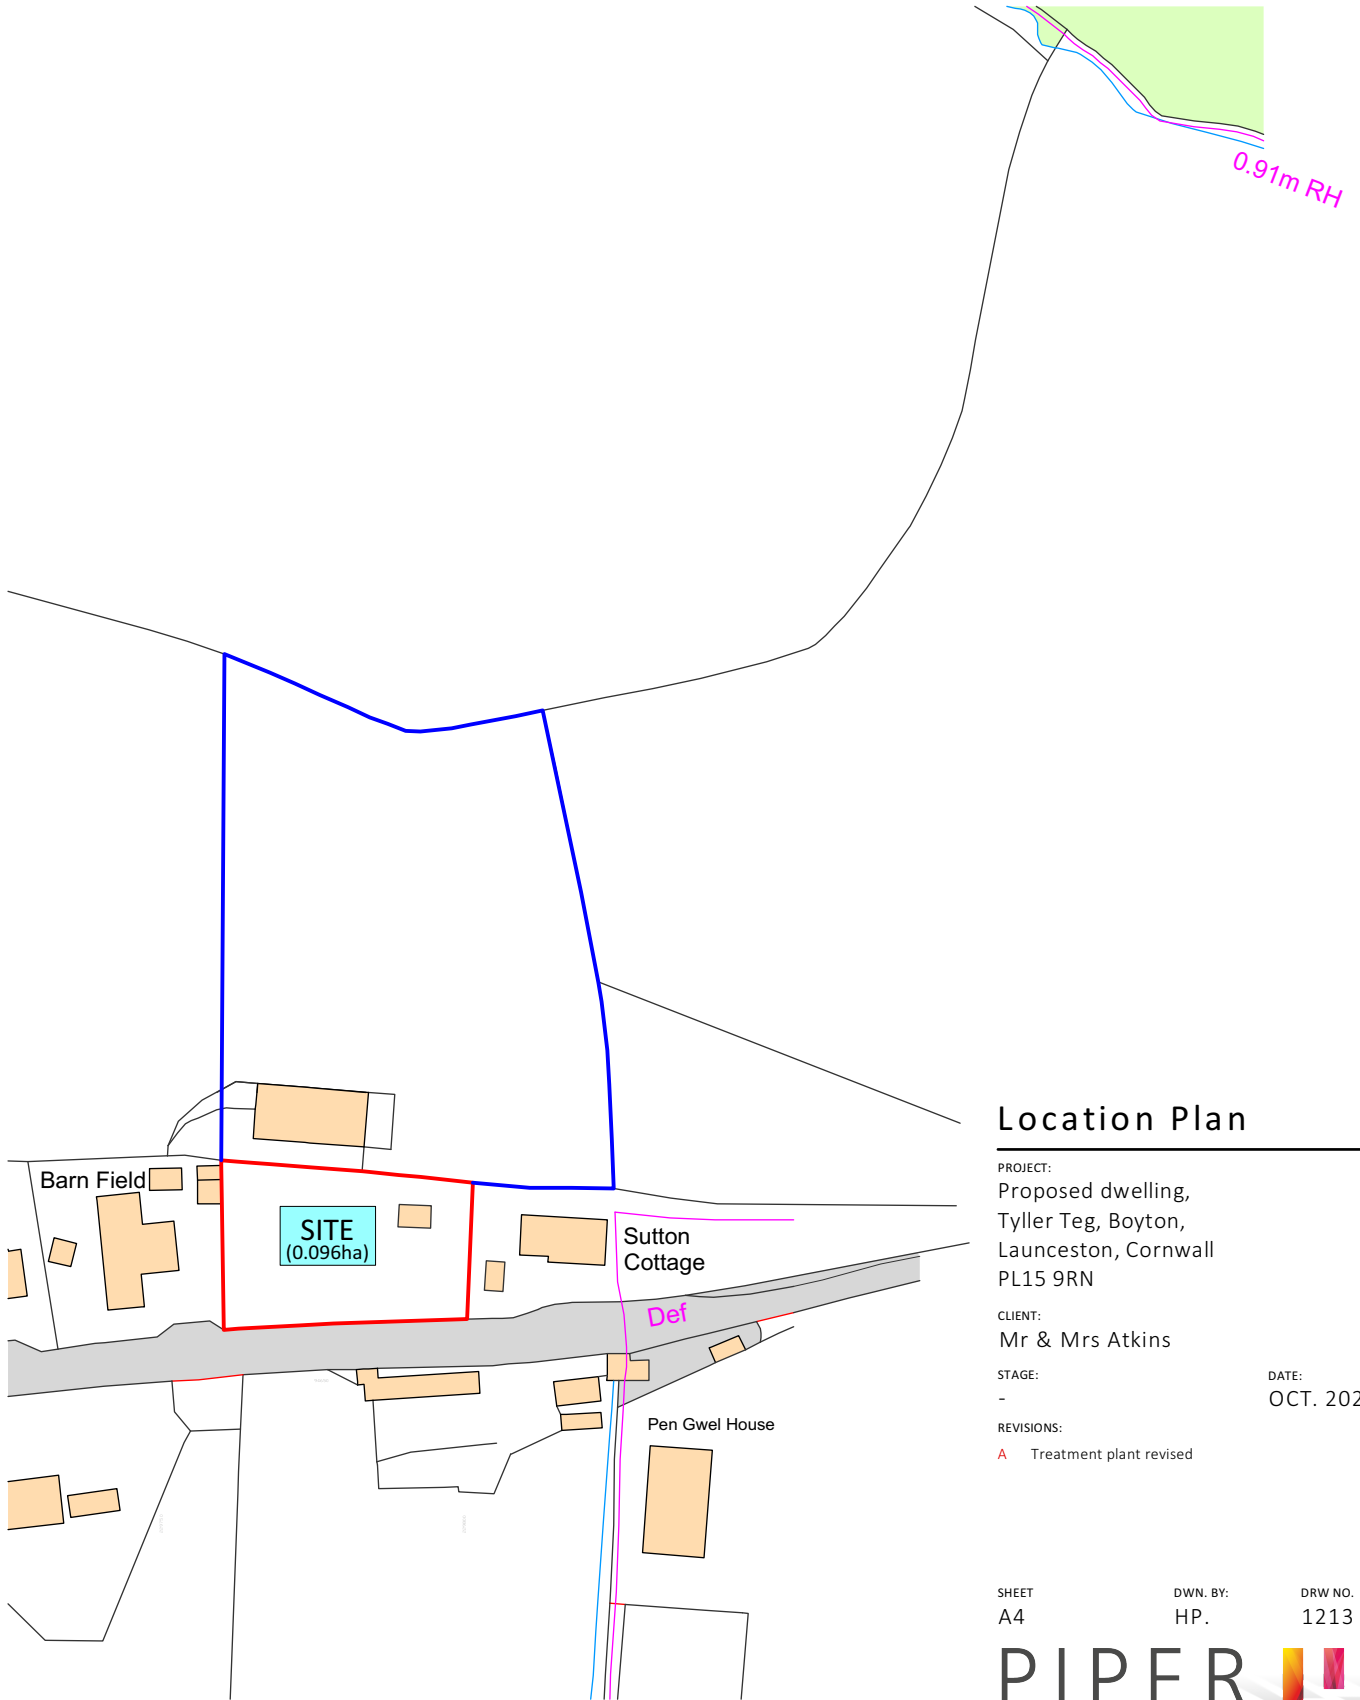

Location Plan

PROJECT:
Proposed dwelling,
Tyller Teg, Boyton,
Launceston, Cornwall
PL15 9RN

CLIENT:
Mr & Mrs Atkins

STAGE: - DATE: OCT. 2023

REVISIONS:
A Treatment plant revised 04/12/23

SHEET A4 DWN. BY: HP. DRW NO. 1213 09 REV A



ARCHITECTURE

www.piperarchitecture.co.uk
info@piperarchitecture.co.uk
01409 253 363

Piper Architecture Ltd, Winsford Lodge,
Stanhope Gardens, Holsworthy, Devon, EX22 6DZ
© Reproduction of these drawings is strictly
prohibited without permission of Piper Architecture Ltd.

Ordnance Survey, (c) Crown Copyright 2023. All rights reserved. Licence number 100022432