



PROPOSED PLAN
NOT FOR CONSTRUCTION PURPOSES

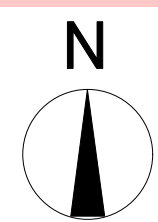


Scale
1:50
0m 1m 2m 3m


CHECK SCALE BAR PRIOR TO SCALING
MEASUREMENTS FROM THIS DRAWING

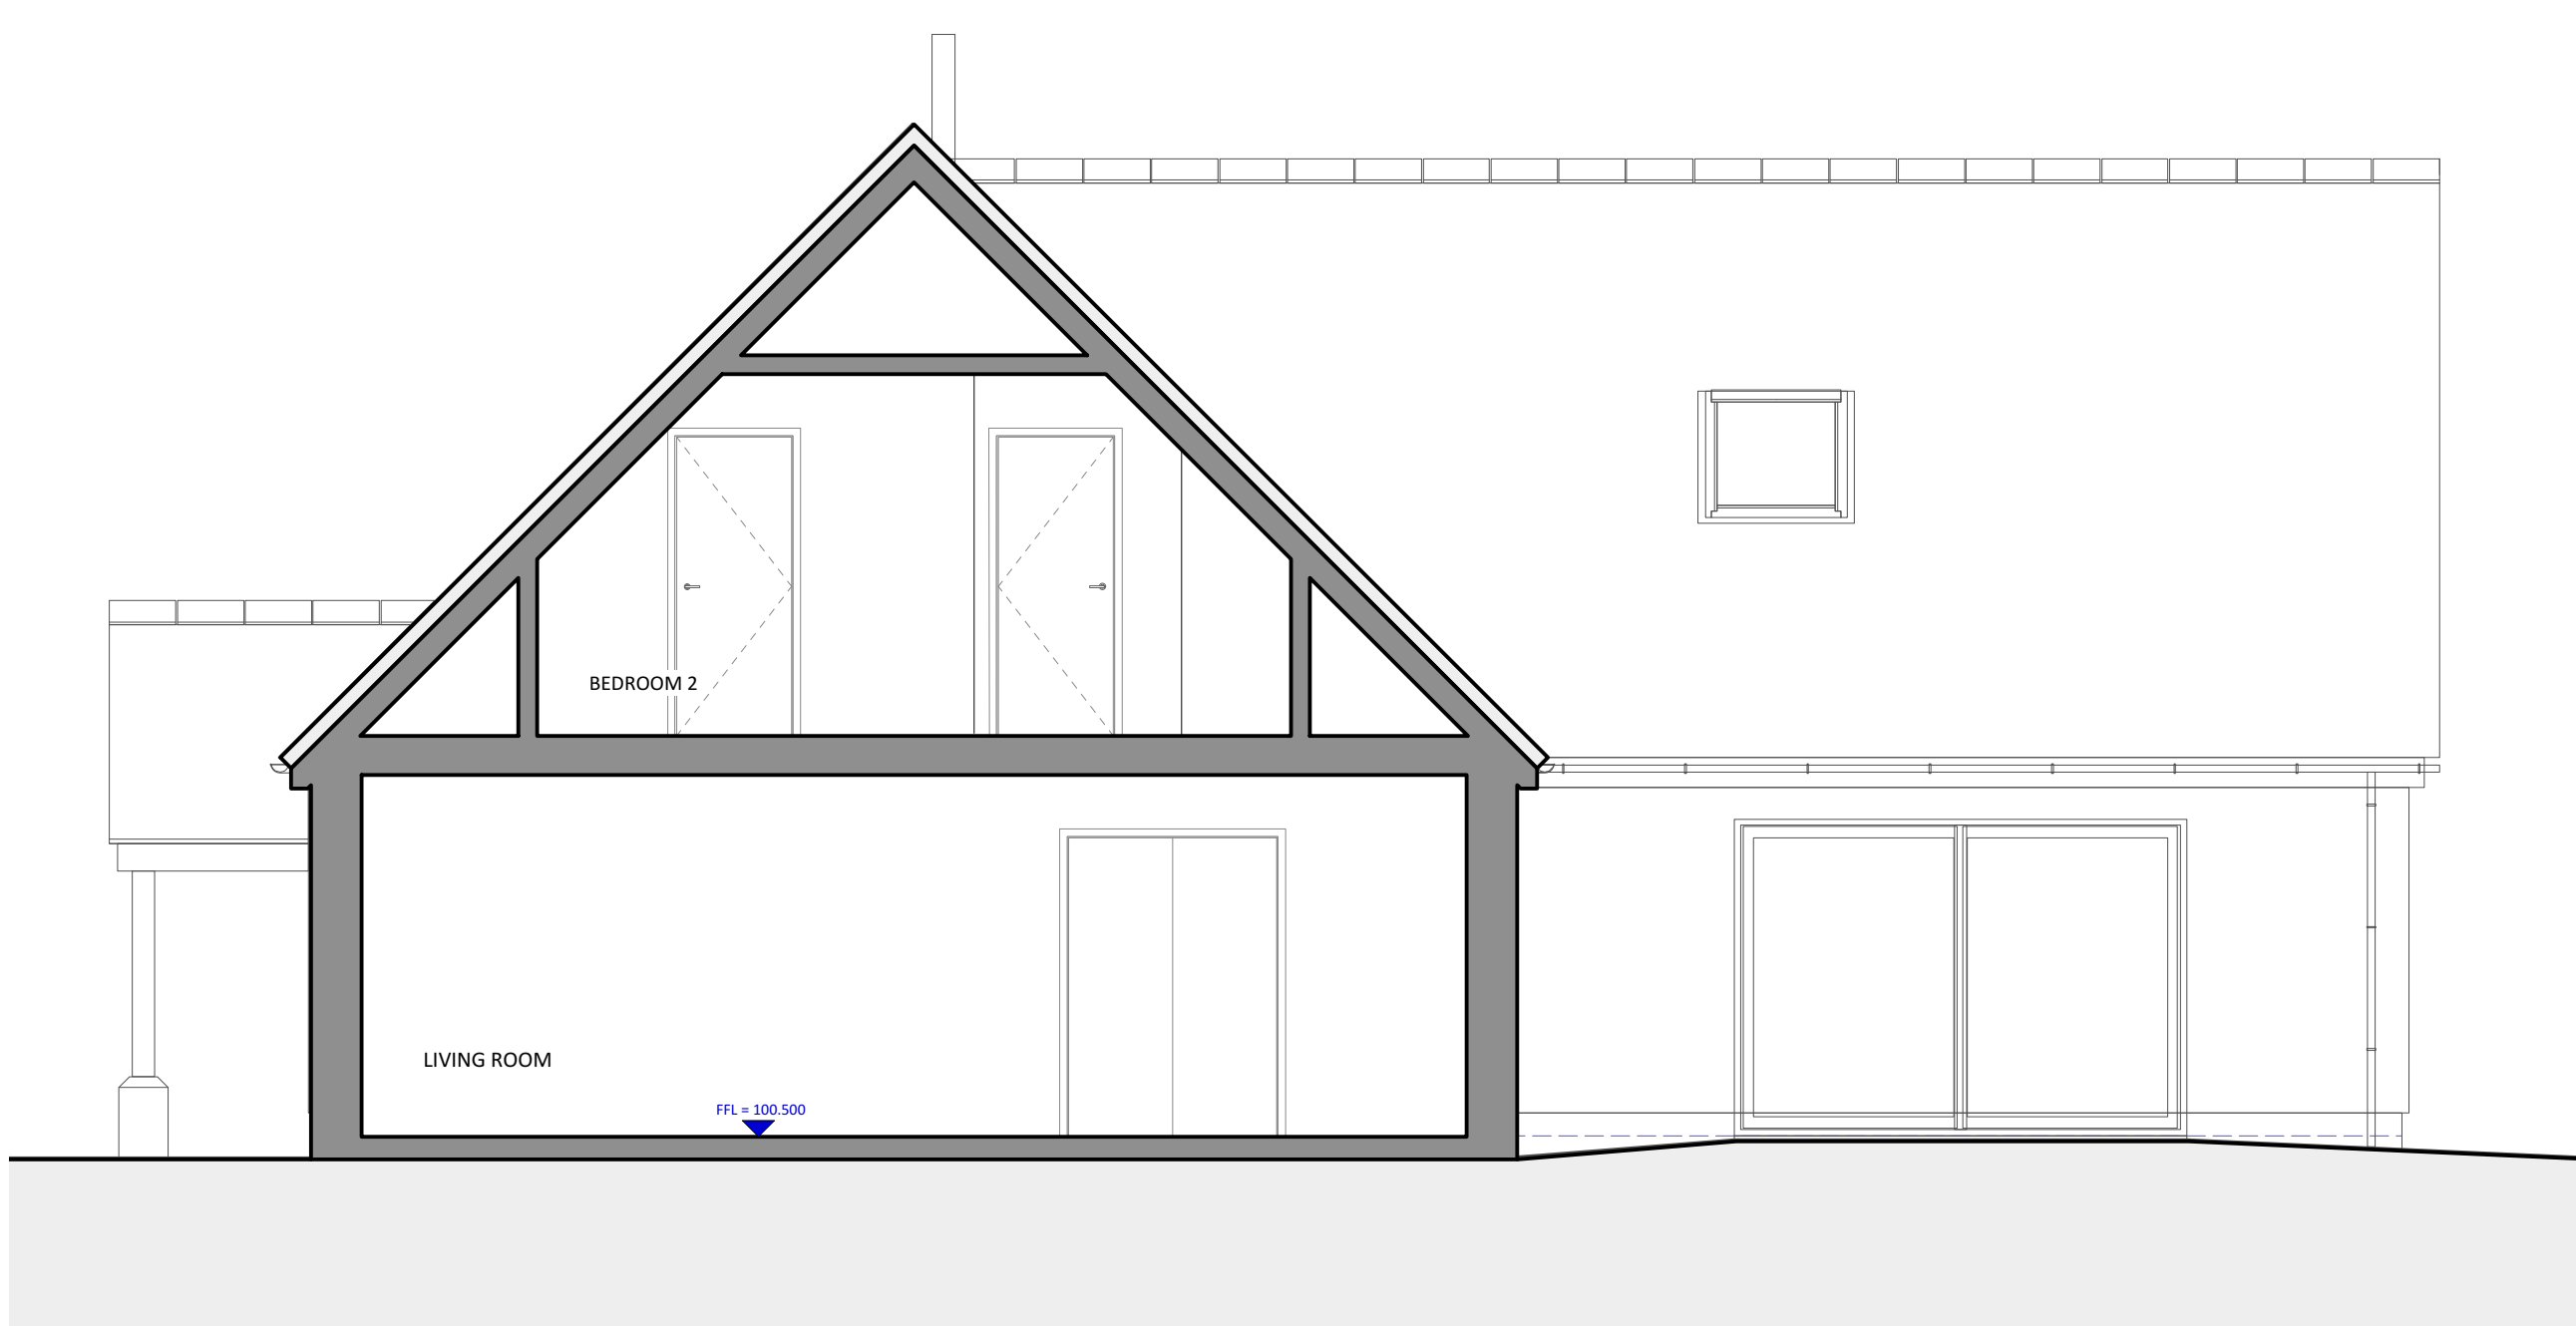


Section A-A

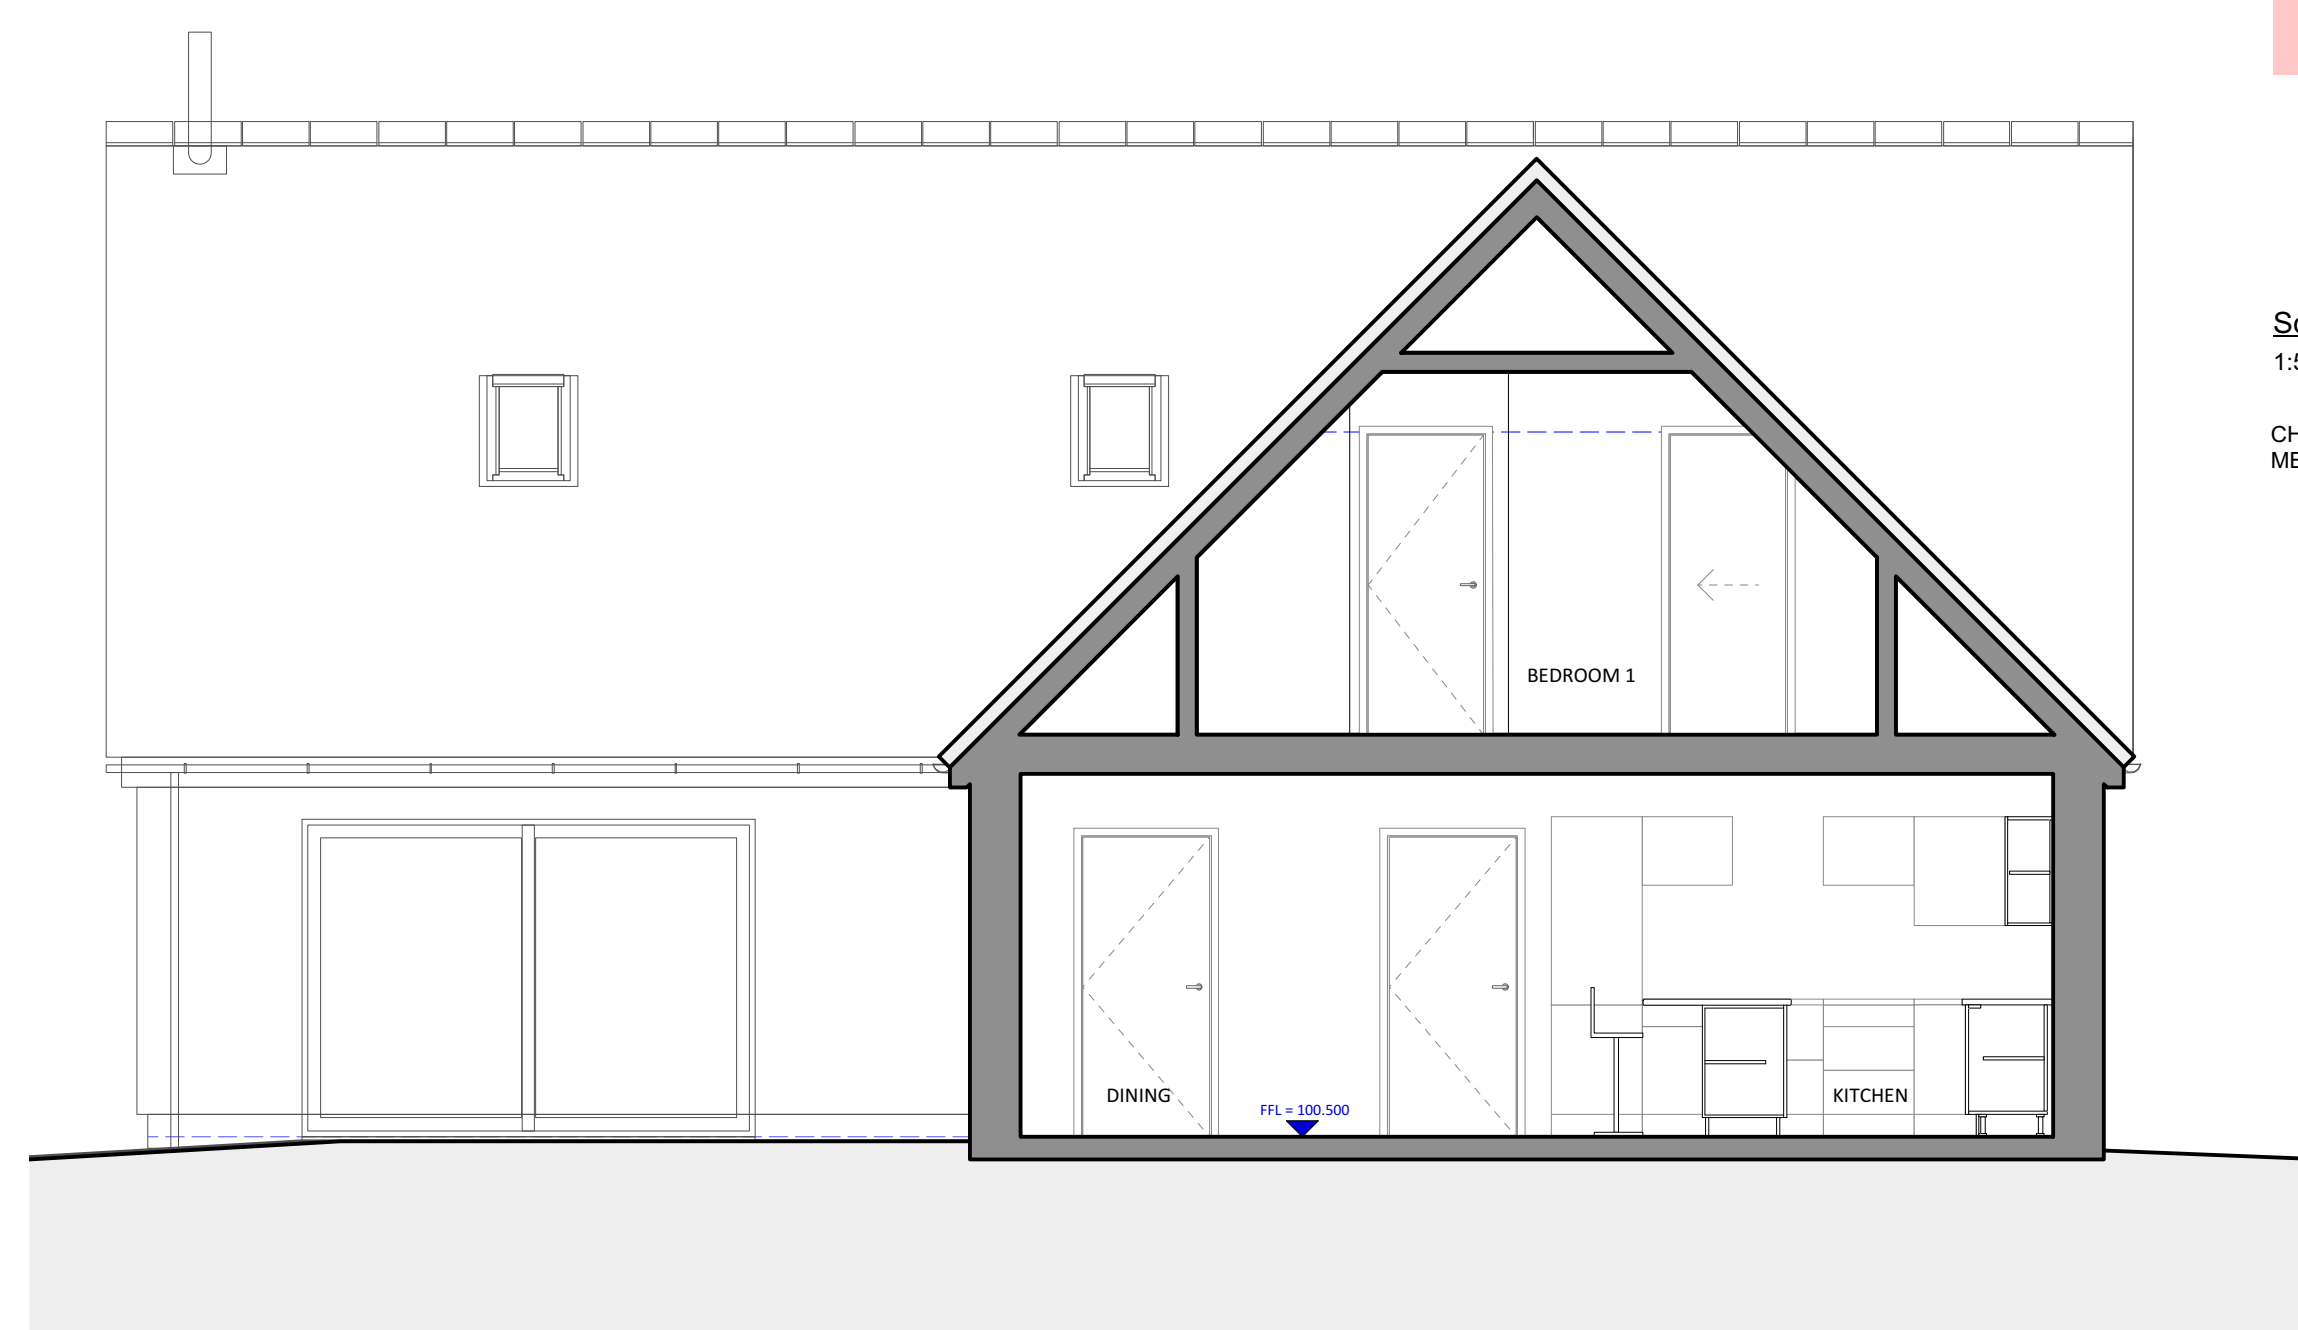

Section B-B

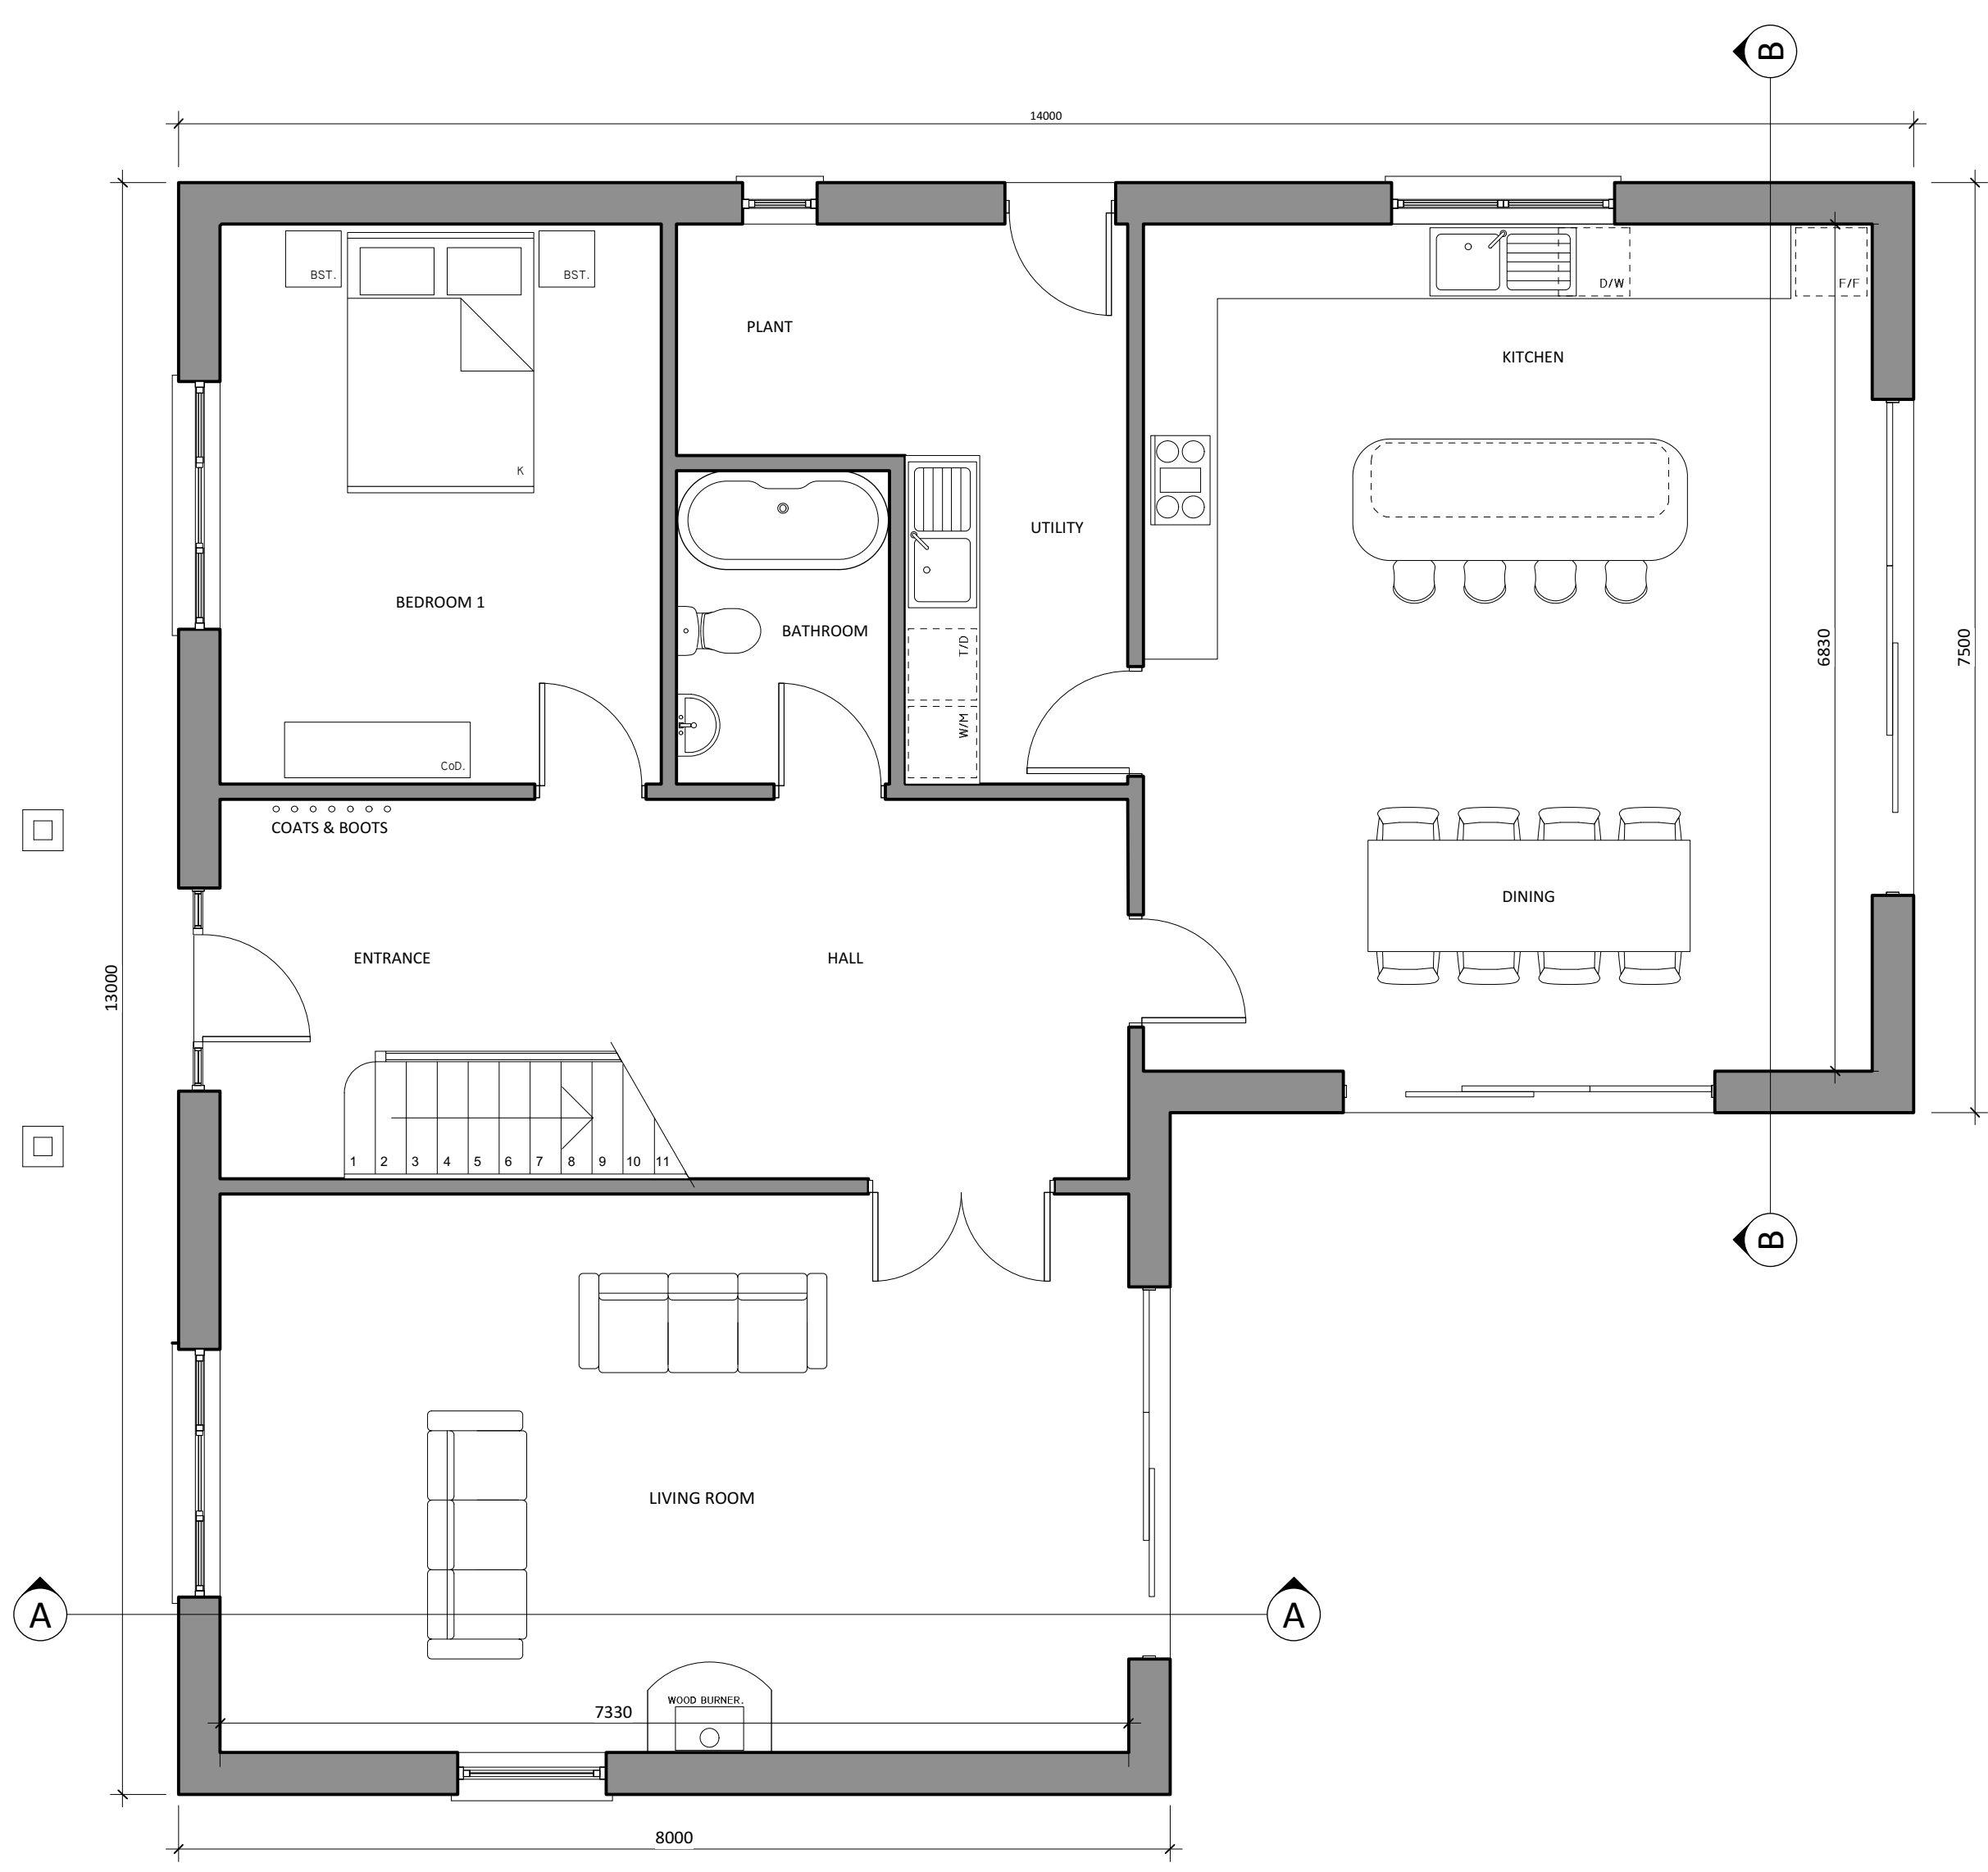

Ground Floor Layout

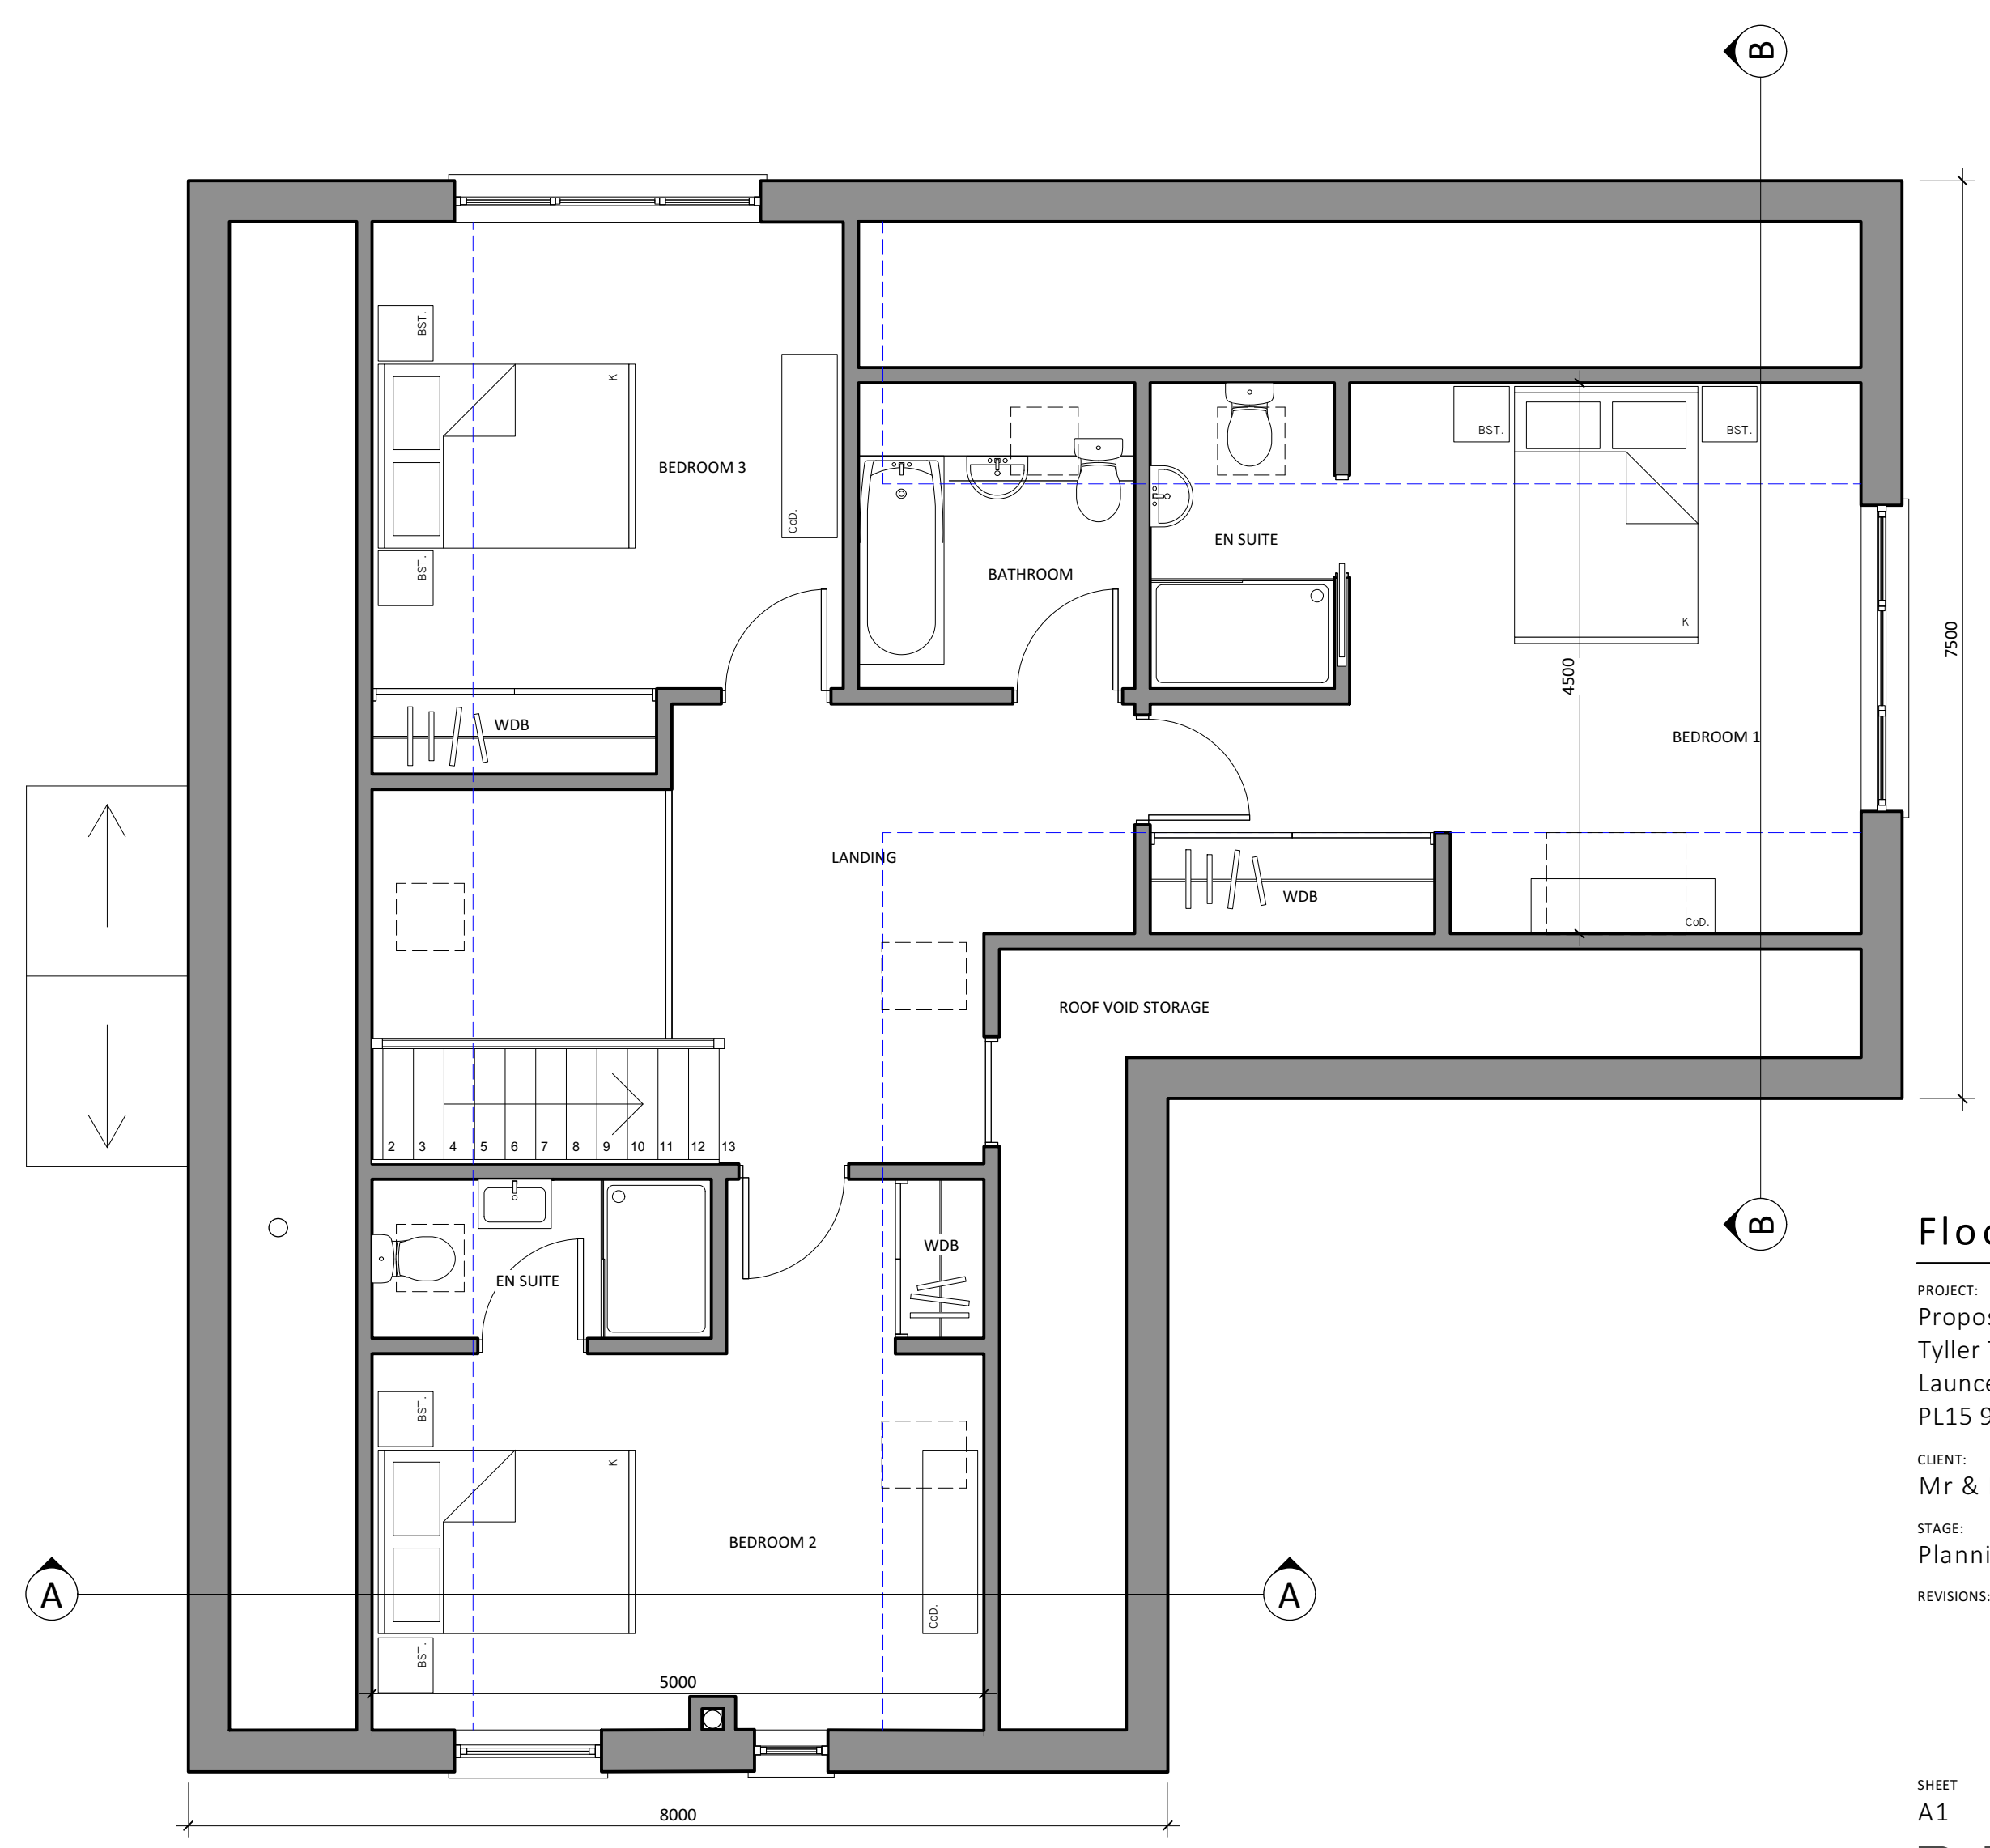

First Floor Layout

Floor Plans & Sections

PROJECT:
Proposed dwelling,
Tyller Teg, Boyton,
Launceston, Cornwall
PL15 9RN
CLIENT:
Mr & Mrs Atkins
STAGE:
Planning
DATE:
NOV. 2023
REVISIONS:

SHEET
A1
OWN. BY:
HP.
DRAW NO.
1213 06
REV

PIPER ARCHITECTURE
www.piperarchitecture.co.uk
info@piperarchitecture.co.uk
01409 253 363

Piper Architecture Ltd, Winsford Lodge,
Stanhope Gardens, Holsworthy, Devon, EX22 6DZ
© Reproduction of these drawings is strictly
prohibited without permission of Piper Architecture Ltd.