


South Elevation



East Elevation

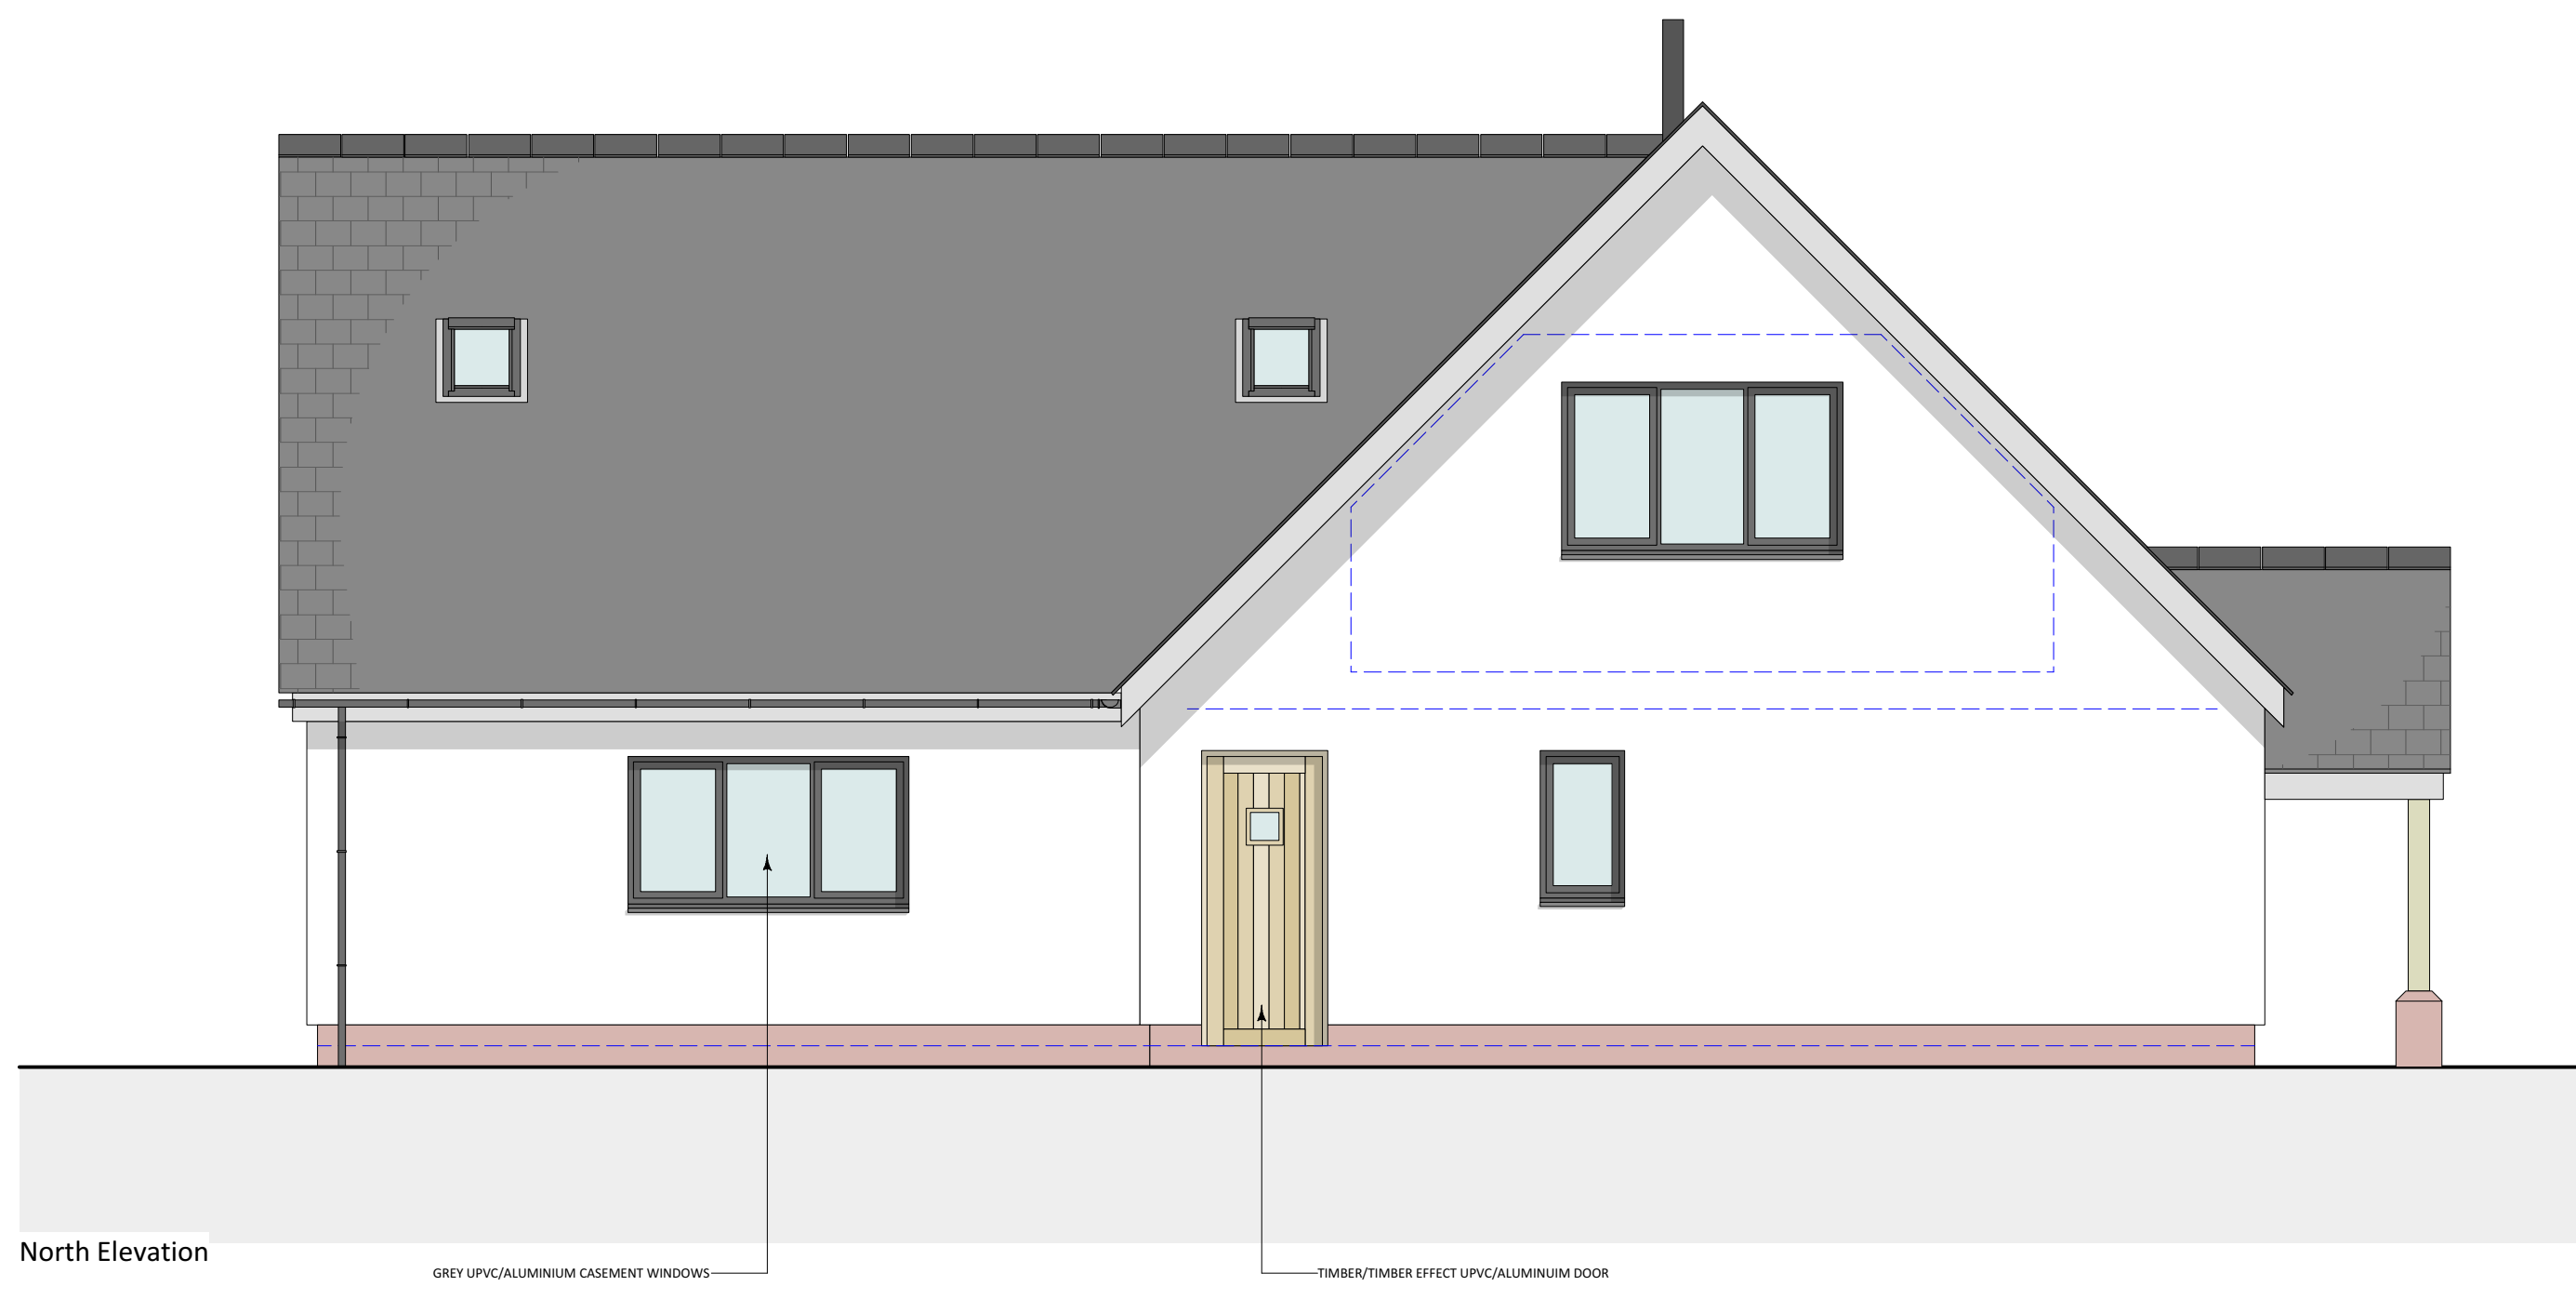

North Elevation



West Elevation

Elevations

PROJECT:
Proposed dwelling,
Tyller Teg, Boyton,
Launceston, Cornwall
PL15 9RN
CLIENT:
Mr & Mrs Atkins
STAGE:
Planning
REVISIONS:

DATE:
NOV. 2023