



**PROPOSED PLAN**  
NOT FOR CONSTRUCTION PURPOSES

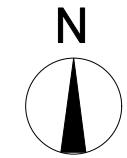

Scale  
1:200  
0m 4m 8m

CHECK SCALE BAR PRIOR TO SCALING MEASUREMENTS FROM THIS DRAWING

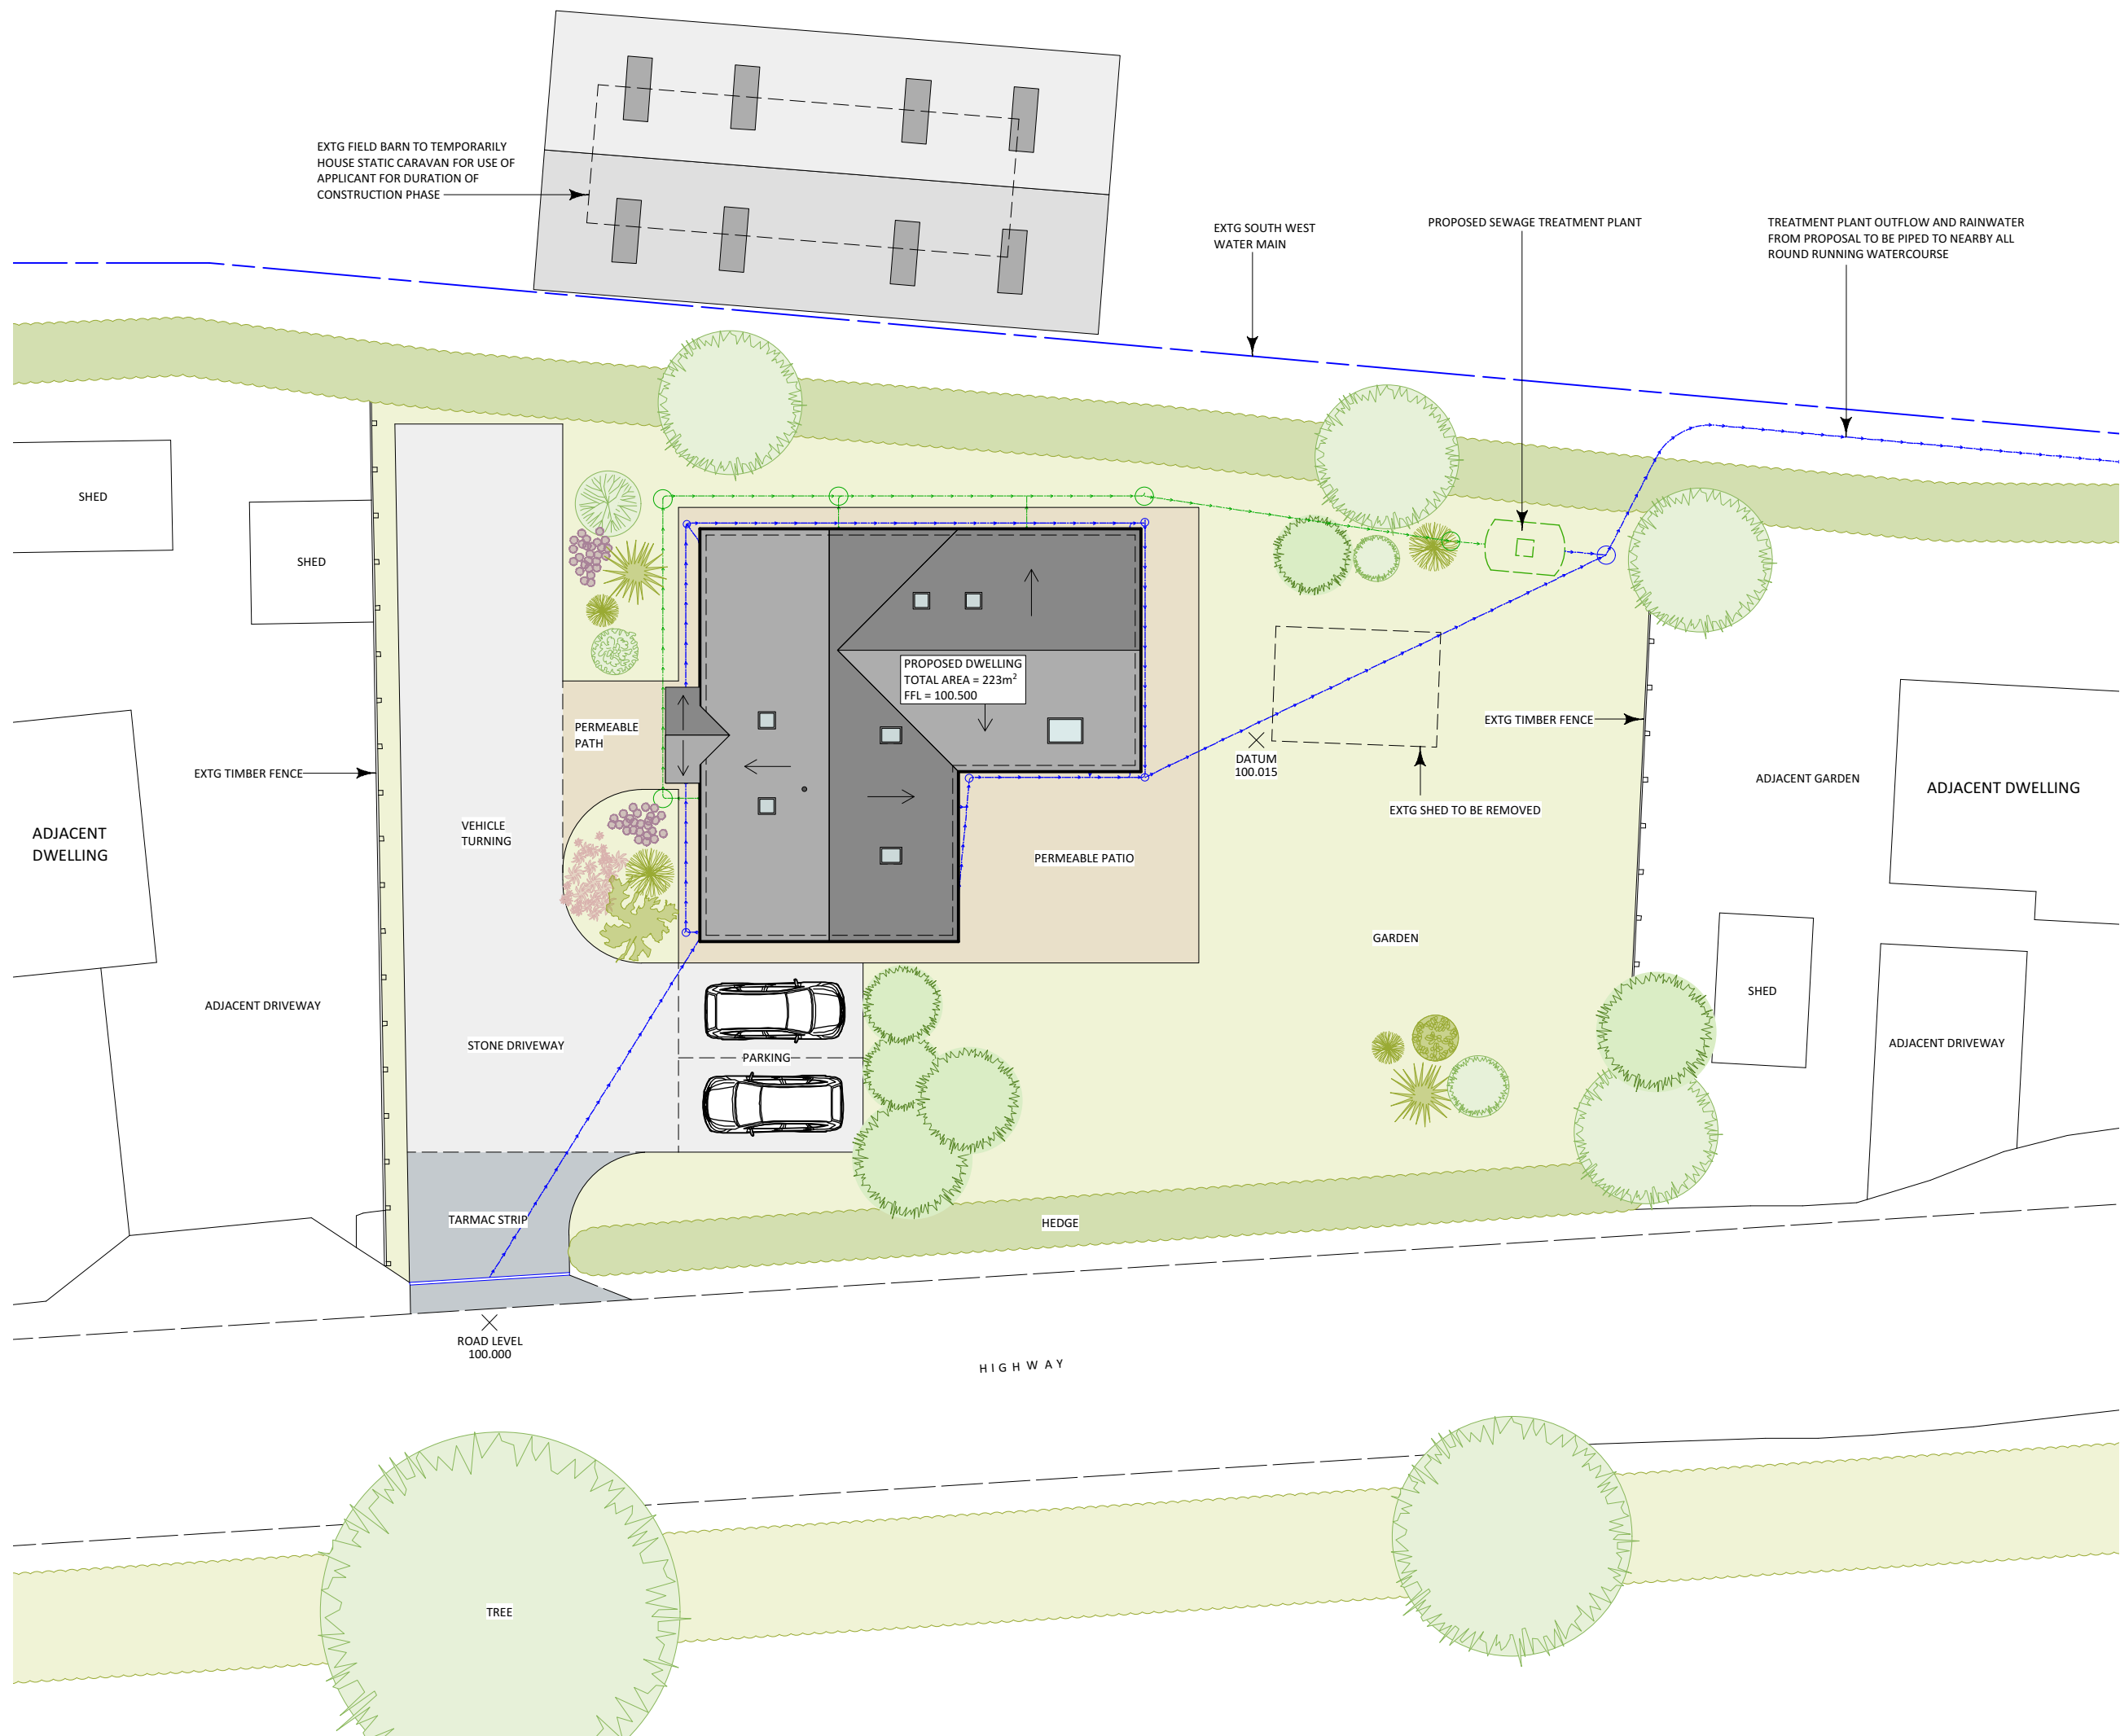

**Site Plan**

PROJECT:  
Proposed dwelling,  
Tyller Teg, Boyton,  
Launceston, Cornwall  
PL15 9RN

CLIENT:  
Mr & Mrs Atkins

STAGE:  
Planning

DATE:  
NOV. 2023

REVISIONS:  
A Treatment plant relocated

04/12/23

SHEET A3 DWN. BY: HP. DRW NO. 1213 08 REV A



ARCHITECTURE

www.piperarchitecture.co.uk  
info@piperarchitecture.co.uk  
01409 253 363

Piper Architecture Ltd, Winsford Lodge,  
Stanhope Gardens, Holsworthy, Devon, EX22 6DZ  
© Reproduction of these drawings is strictly  
prohibited without permission of Piper Architecture Ltd.