


NOTES:- RESPONSIBILITY IS NOT ACCEPTED FOR ERRORS MADE BY OTHERS IN SCALING FROM THIS DRAWING. ALL CONSTRUCTION INFORMATION SHOULD BE TAKEN FROM FIGURED DIMENSIONS ONLY. ALL DIMENSIONS ARE IN MILLIMETERS

For construction details refer to building regulation notes and structural engineers design where applicable

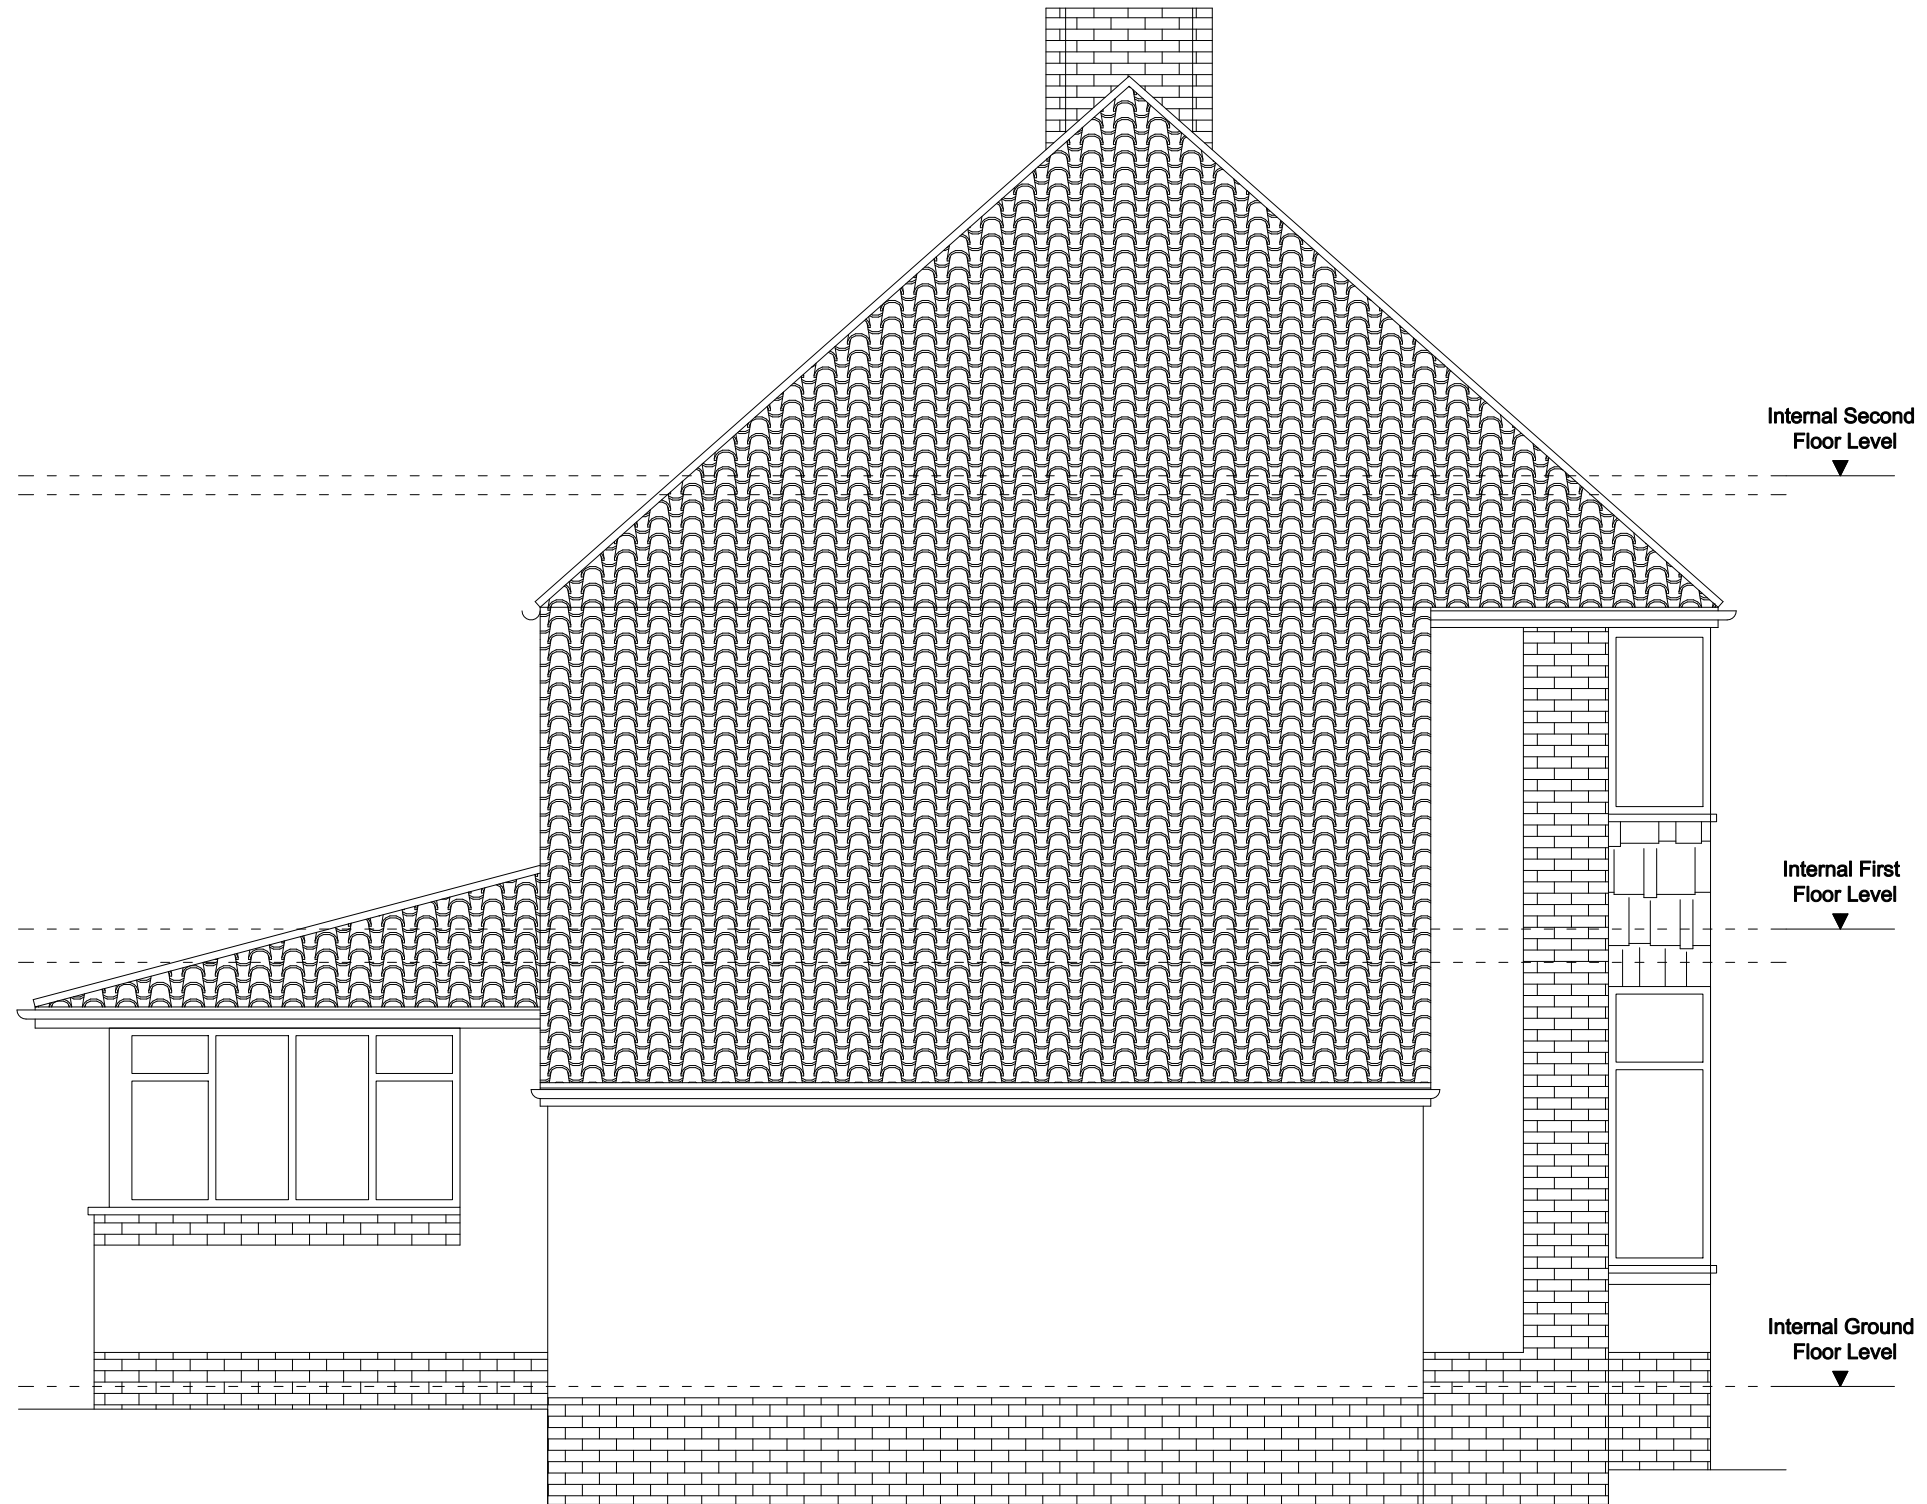

Clifton Design (Bristol)
 25 Lower Redland Road
 Redland
 Bristol
 BS6 6TB
 0117 973 6000

Rev:	Description of Changes:
-	-

Drawn:	Date:	North:
-	-	

Client:
Mr R Farmer
 Address:
12 Old Sneed Road, Stoke Bishop

Postcode:
BS9 1ET
 Date:
Sep 23

Drawing Title:
Side Elevation A - Existing
 Drawing No: **12/OSR/SB/11/P**
 Drawn: **G.P** Option: - Rev: -

1:50 @ A3

