



NOTES:

PROPOSED AREAS	sq ft	sq m
Gross Internal Area	156 sq ft	15 sq m
Gross External Area	185 sq ft	17 sq m

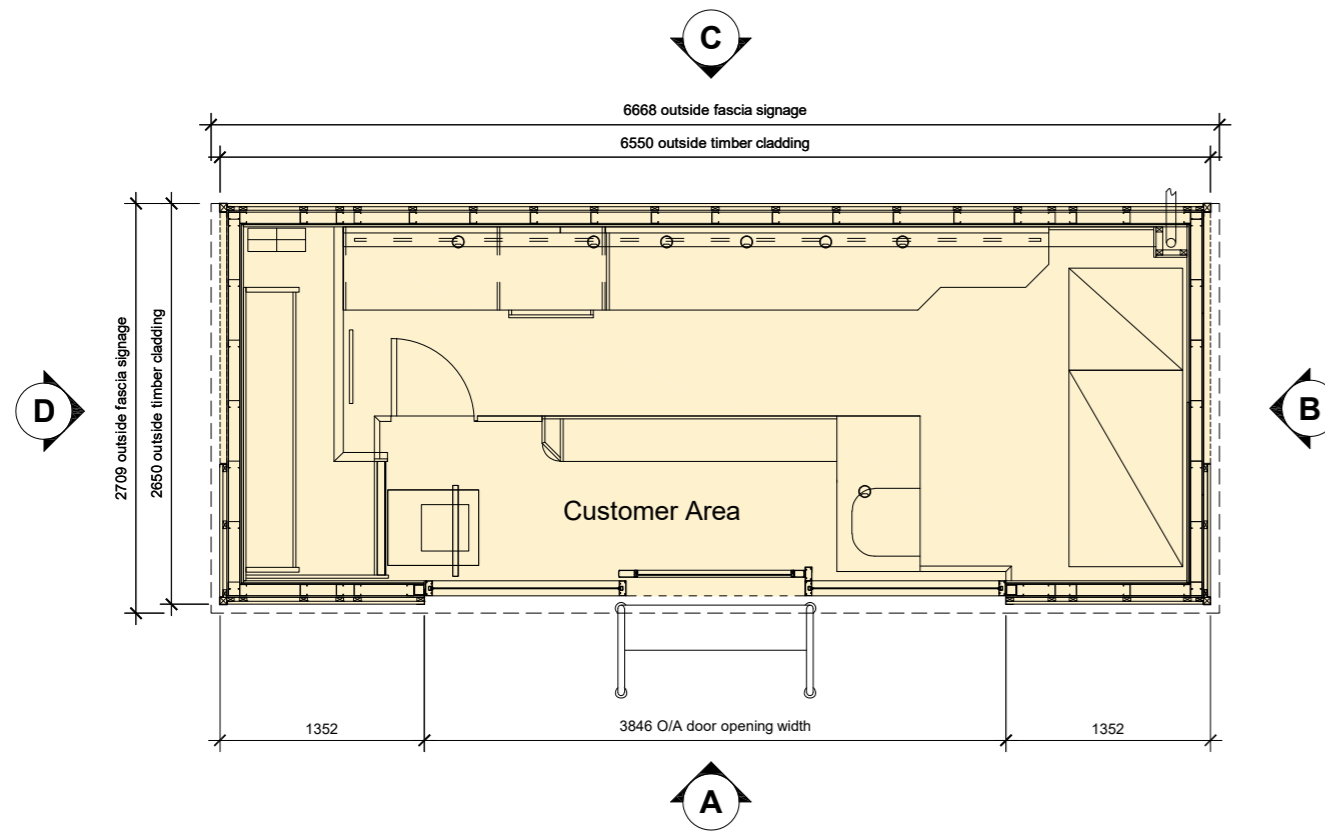


PLAN

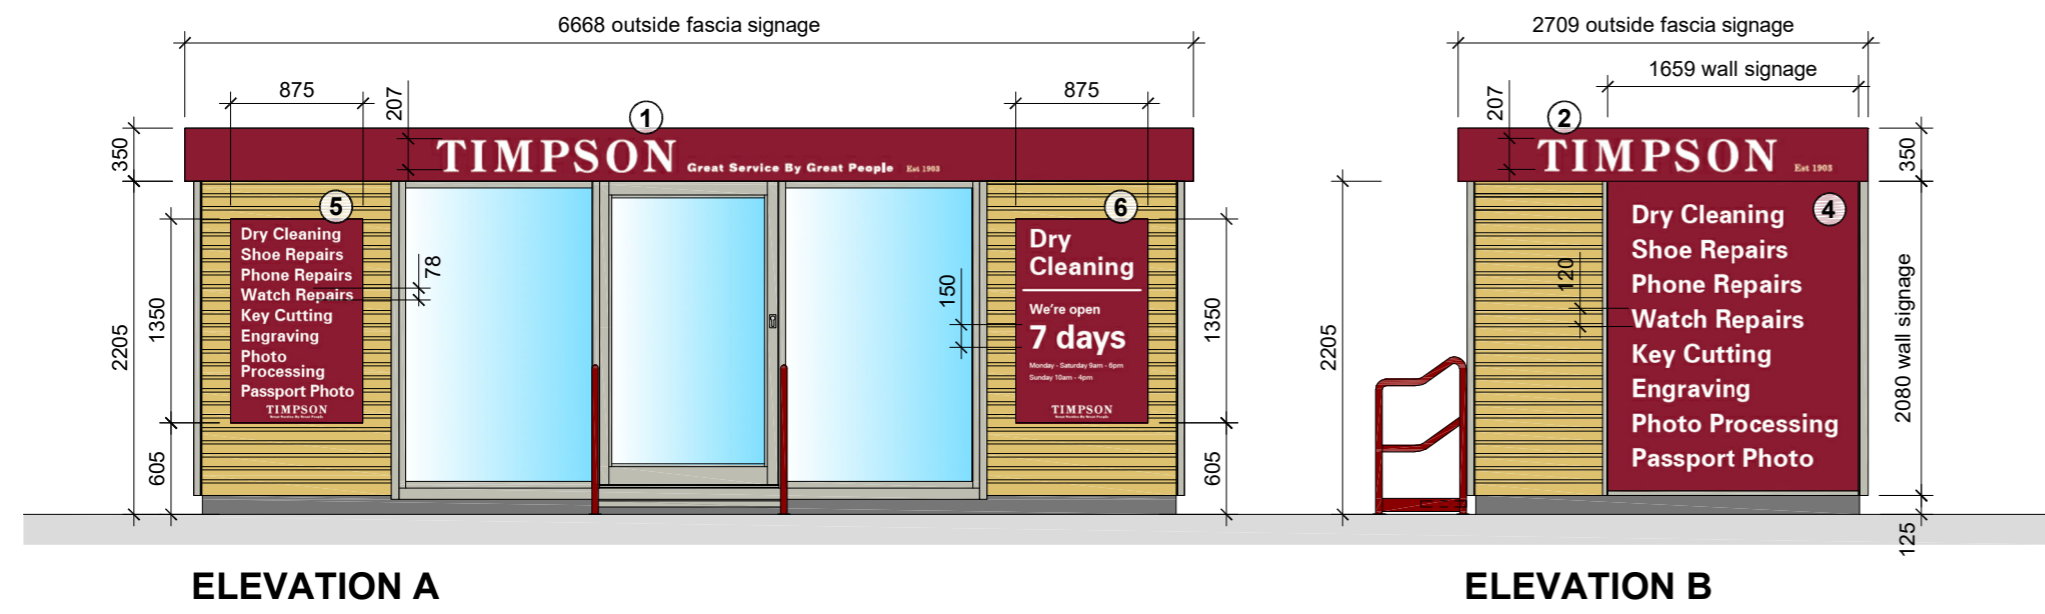

ELEVATION A

ELEVATION B

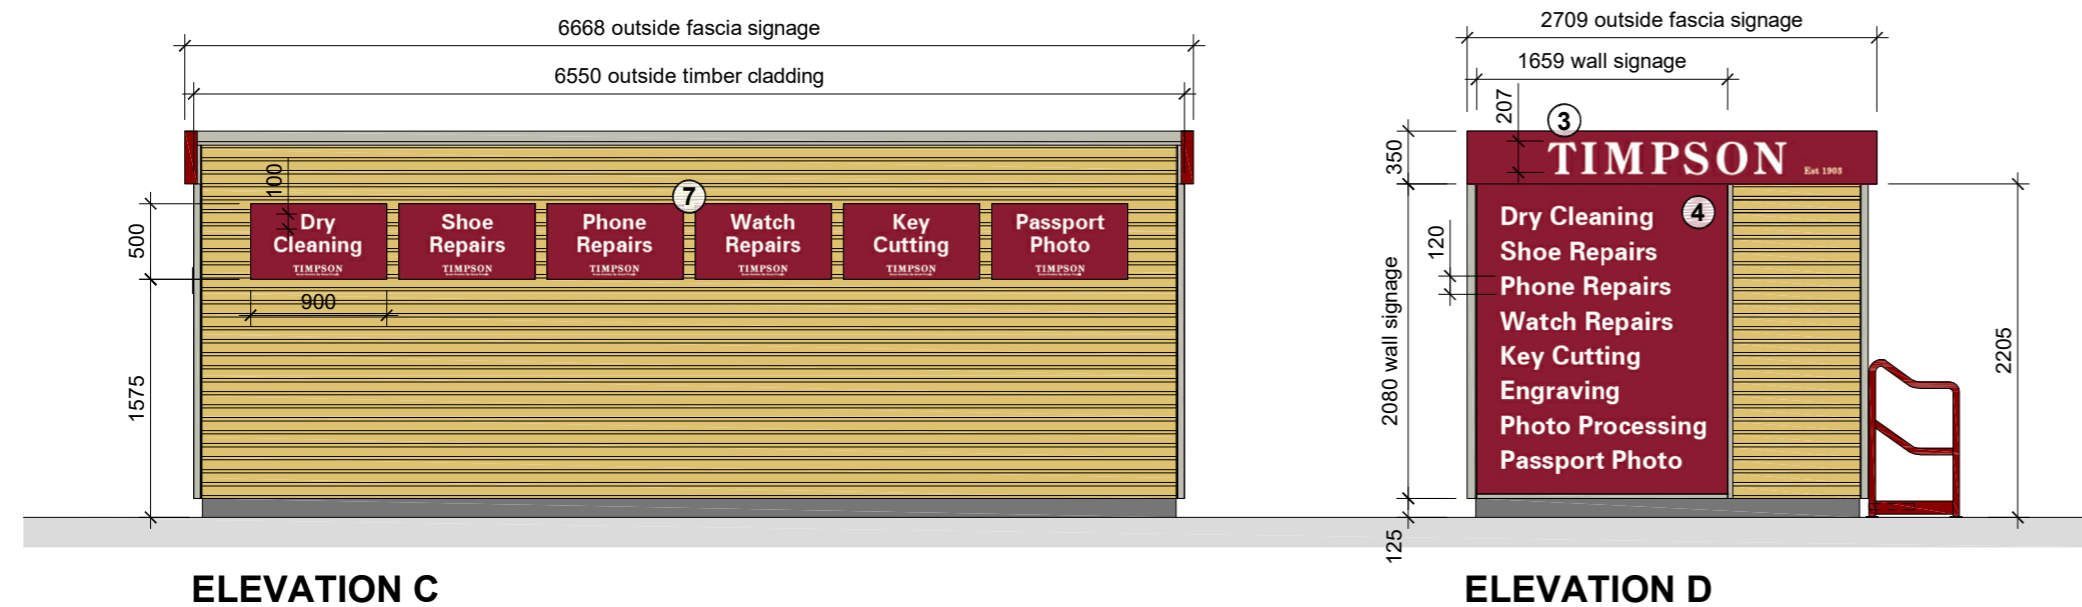

ELEVATION C

ELEVATION D

Sign 1 - Size: 6668 x 350 x 60mm
Sign 2 - Size: 2709 x 350 x 60mm
Sign 3 - Size: 2709 x 350 x 60mm

Specification
 2mm thick fabricated aluminium panel finished burgundy RAL 3004 (semi-gloss) C/W aluminium light-box for internal illumination (by LED's).
 Illuminance 254.51 cd/m²
 'Timpson' text - 5mm thick fret-cut opal acrylic pushed through face & adhered to 3mm thick opal acrylic carrier panel C/W clamps
 'Great Service...' text - 5mm thick fret-cut opal acrylic pushed through face & adhered to 3mm thick opal acrylic carrier panel C/W clamps
 'Est 1903' text - Vinyl graphics applied
Fixing
 Using 50mm aluminium angle

Sign 4 (2 no.) - Size: 1659 x 2080 x 45mm

Specification
 2mm thick fabricated aluminium panel (including 20mm flange to all sides) finished burgundy RAL 3004 (semi-gloss) with full colour digital print (gloss-laminated) applied. Non illuminated.
Fixing
 Through 20mm flange

Signs 5 & 6 - Size: 875 x 1350 x 30mm

Specification
 2mm thick fabricated aluminium panels finished burgundy RAL 3004 (semi-gloss) with full colour digital print (gloss-laminated) applied. Non illuminated.
Fixing
 Using 25mm aluminium angle

Sign 7 (6 no.) - Size: 900 x 500mm

Specification
 3mm thick flat aluminium composite panels with full colour digital prints (gloss laminated & wrapped edges) applied. Non illuminated.
Fixing
 Each fixed through face using 4 no. coloured plastidomes.

REVISION: 2	By: RHM	CHECKED:	DATE: 09/11/2022
Dimensions added to signage on rear elevation.			
REVISION: 1	By: RHM	CHECKED:	DATE: 08/08/2022
Initial issue			

STATUS

A3 | PLANNING

CLIENT

Sainsbury's

PROJECT

TIMPSON POD CONCESSIONS

TITLE

TIMPSON POD WITH REAR SIGNAGE
6550mm x 2650mm
PROPOSED SIGNAGE

Hadfield Cawkwell Davidson

Broomgrove Lodge, 13 Broomgrove Rd, Sheffield, S10 2LZ T 0114 266 8181 www.hcd.co.uk

HCD PROJECT NO.	SCALE	REV.
2021-249	1:50 @ A2	2
ASSET_ID_PROGRAMME CODE	ORIGINATOR	DIVISION
AS-XXXX_2002	HCD	Z05
LEVEL	TYPE - ROLE - NUMBER	
ZZ	SK-A-9121	

