



Cottage

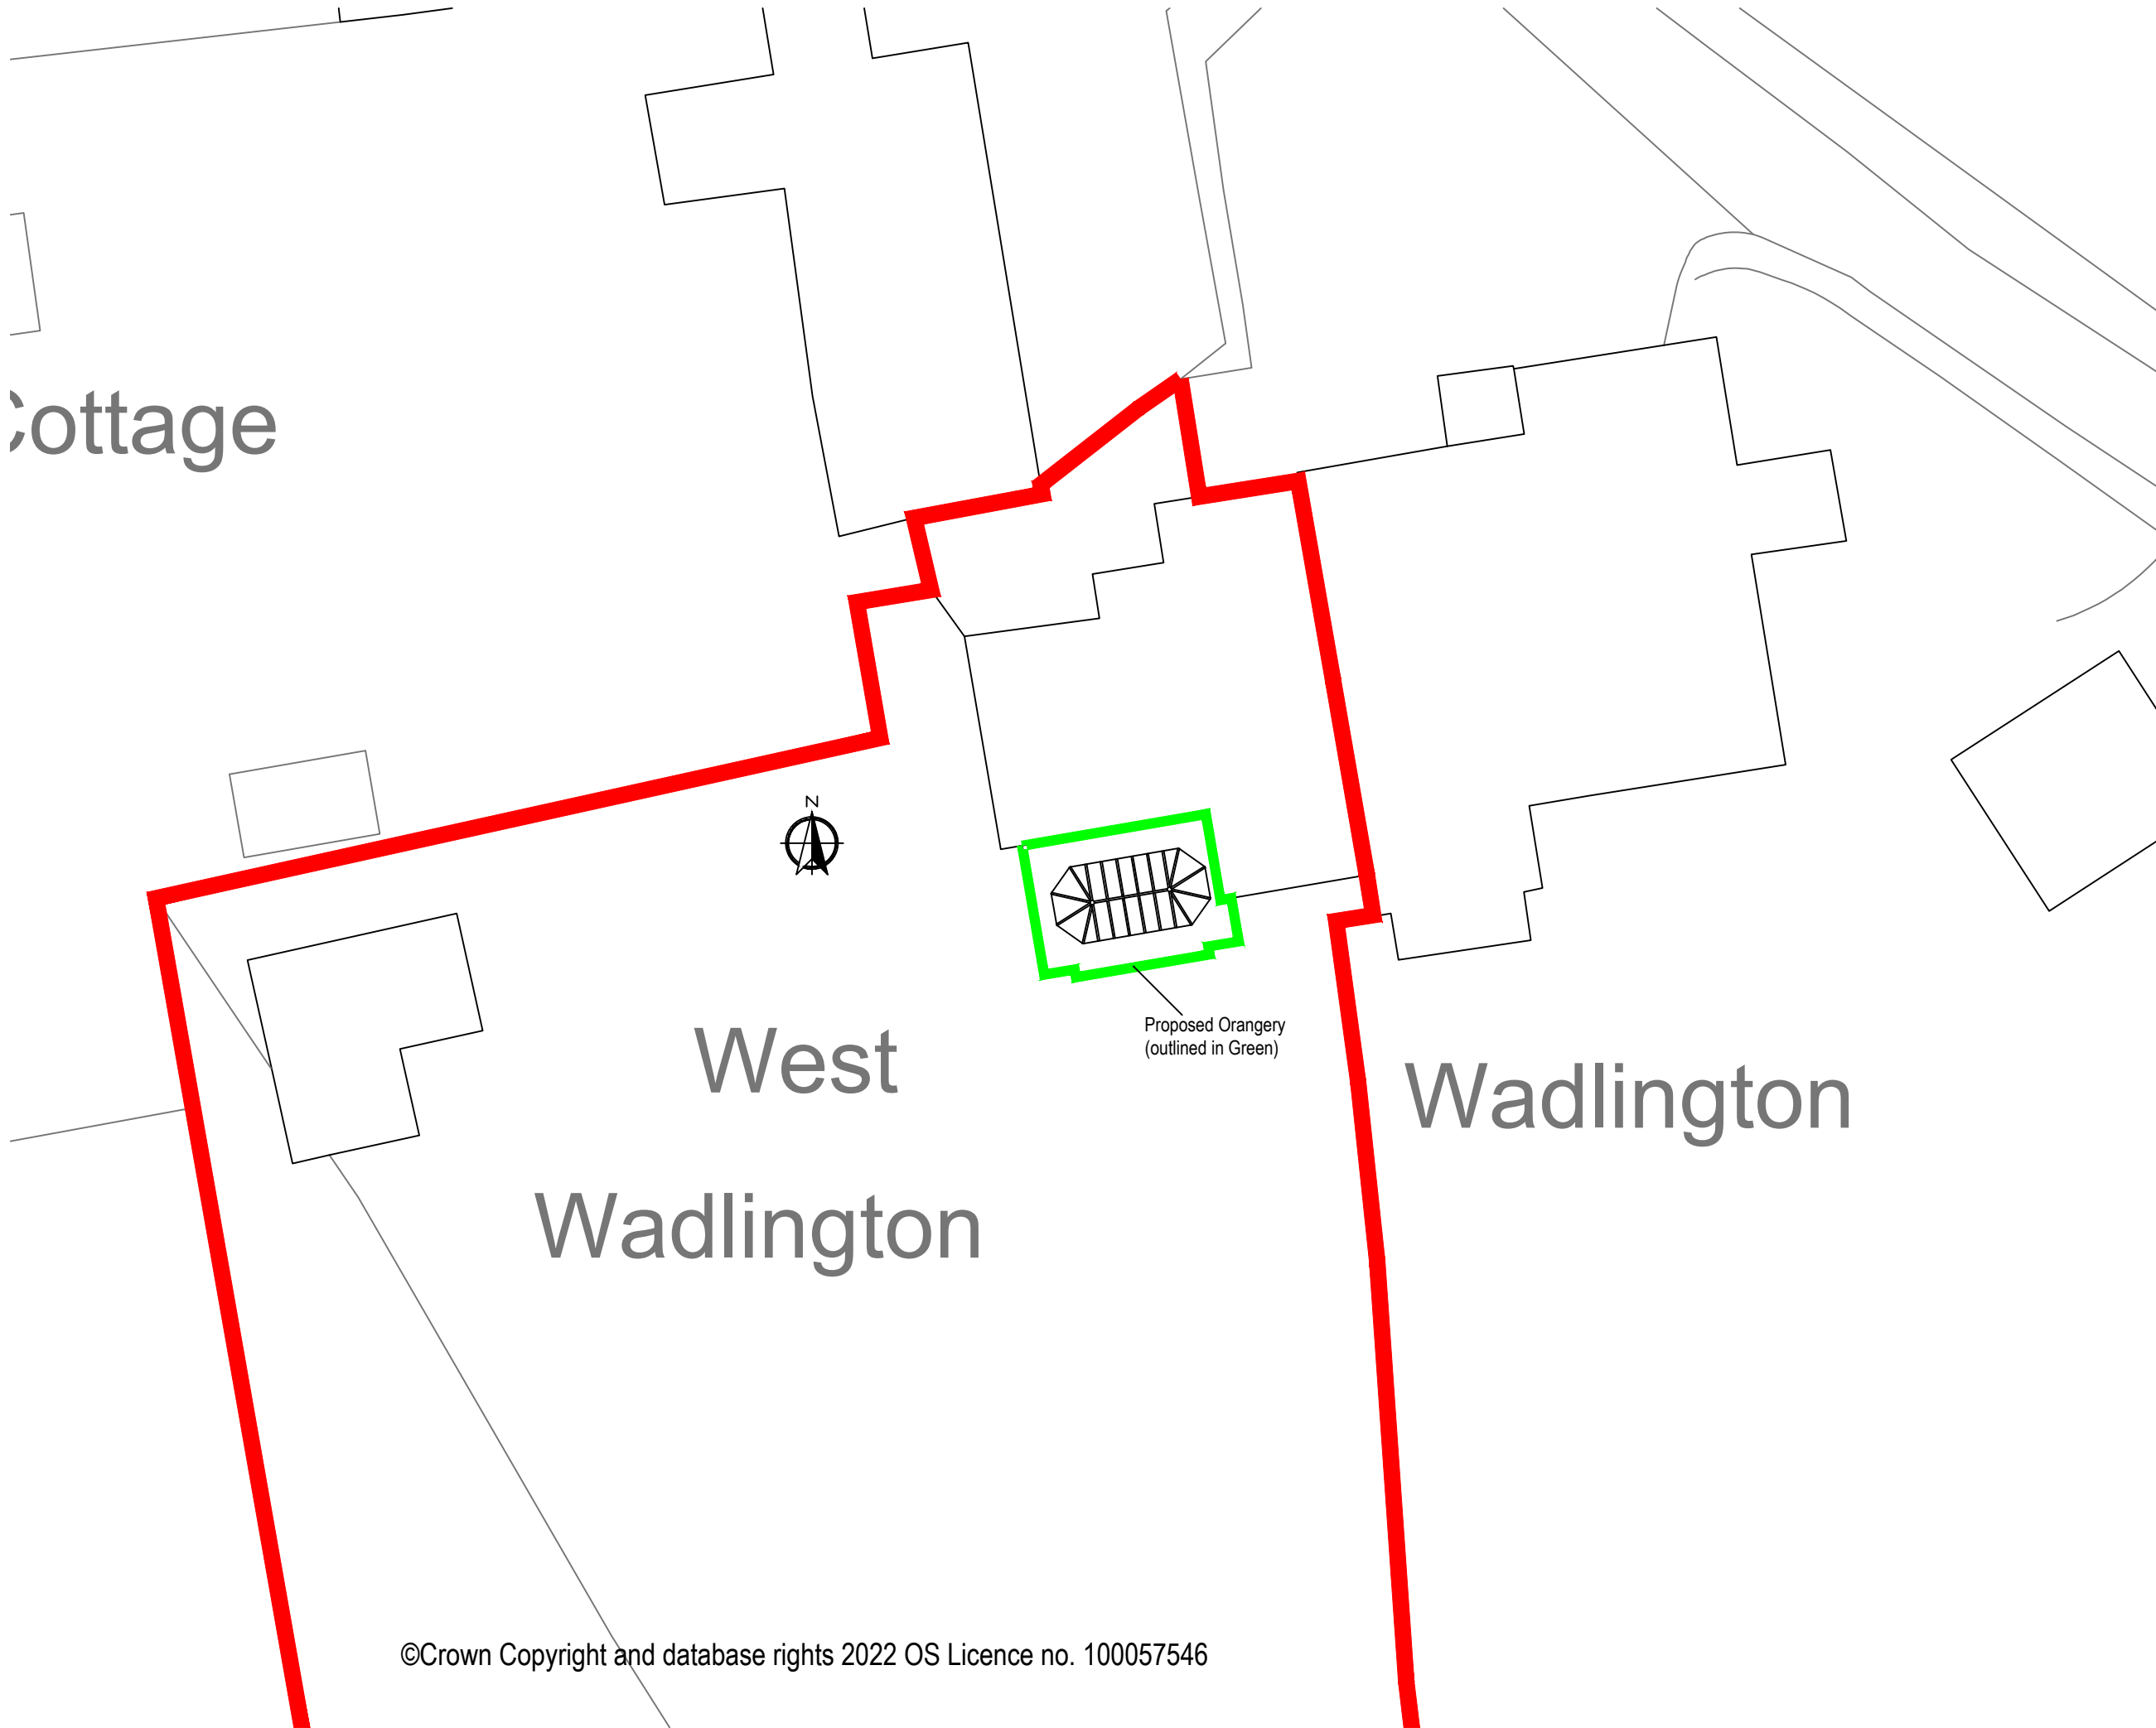

West
Wadlington

Wadlington

Proposed Orangery
(outlined in Green)

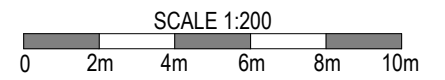

REVISION	DATE	COMMENT

client		
West Wadlington Surrey Road Lickford, Petworth West Sussex GU28 9DT		
Drawing:		
Block Plan		
scale: 1:200@A3	dwg: 12767 /03	rev: -
date: September '23		

©Crown Copyright and database rights 2022 OS Licence no. 100057546

David Salisbury

Bennett Road,
Isleport Business Park,
Highbridge, Somerset, TA9 4PW
Tel: 01278-764400 Fax:
01278-764422