


Location Plan

Site Address: Spatham Farm Cottage, Spatham Lane, Westmeston, BN6 8XH

Date Produced: 19-Oct-2023

Scale: 1:2500 @A4

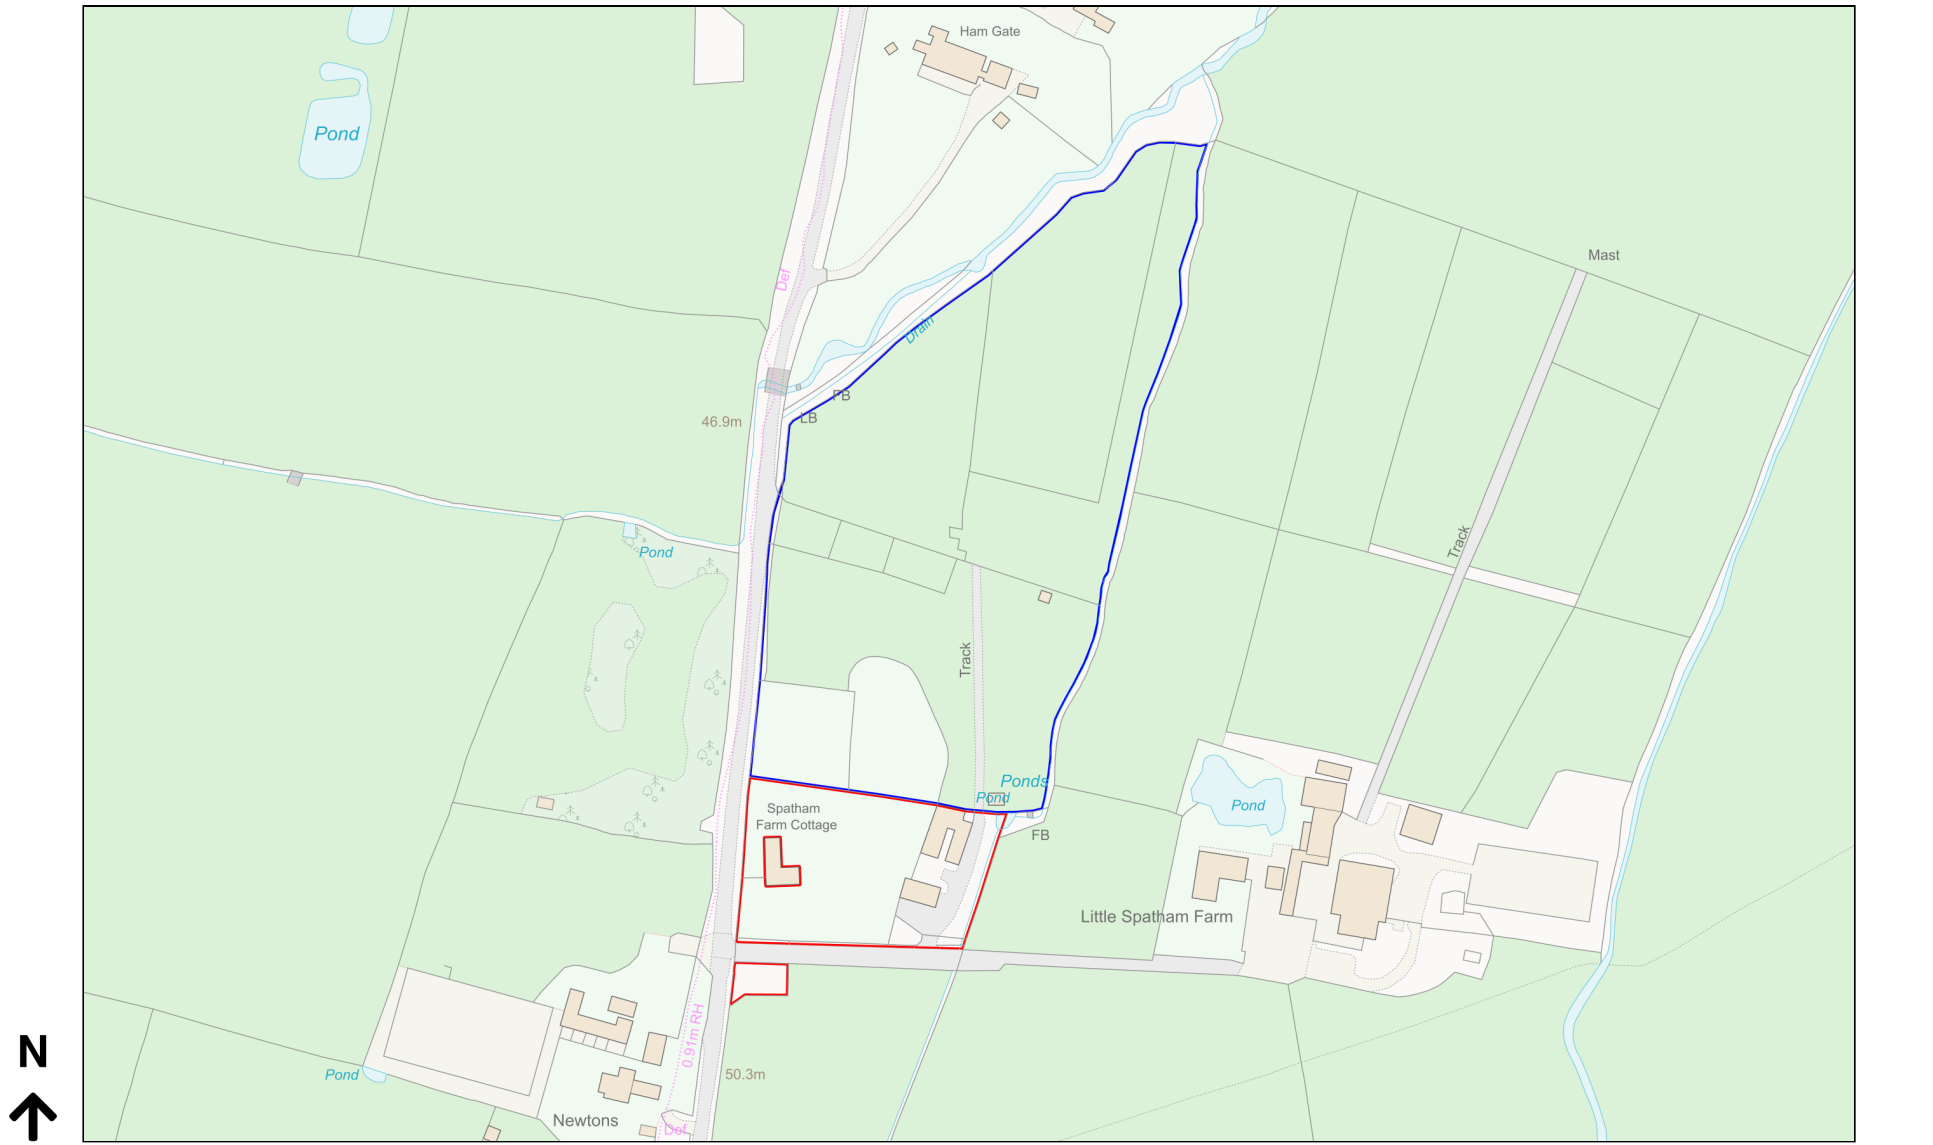

Planning Portal Reference: PP-12516722v1

