
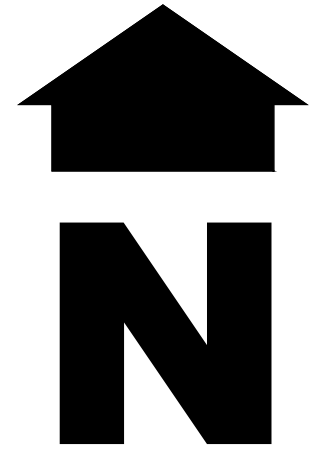


© This drawing, its contents, and all information contained therein is protected by copyright to Welsh Oak Frame Ltd. Its not to be used by third parties without written consent from Welsh Oak Frame Ltd.

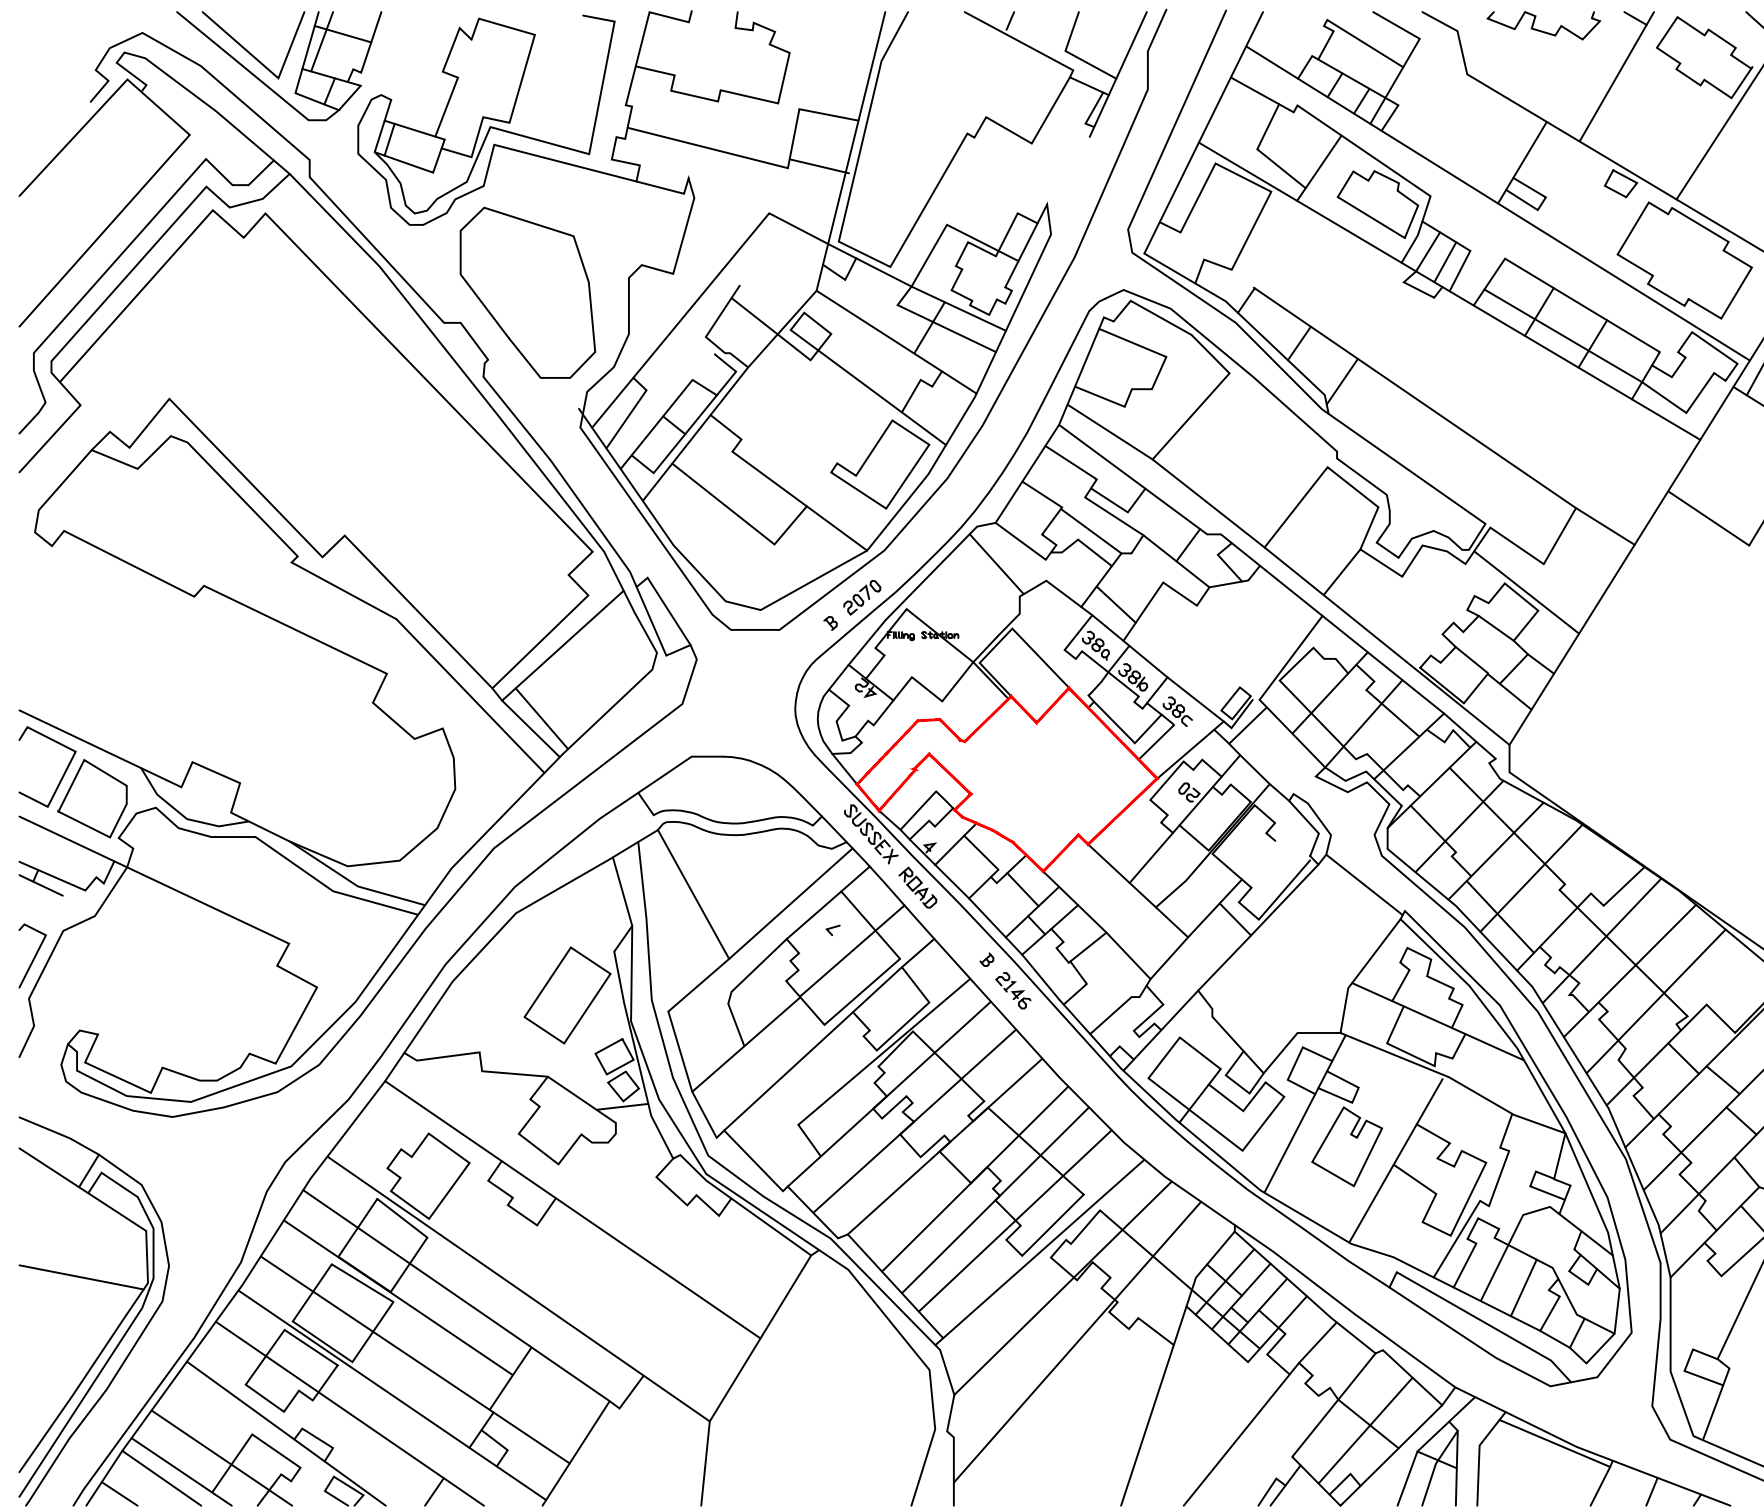

Belmont Yard, Station Rd,
Caersws, Powys. SY17 5EQ
Phone 01686 688000
Fax 01686 688 139


Project Title:
SUSSEX HOUSE, SUSSEX ROAD,
PETERSFIELD, HAMPSHIRE. GV31
4JX

Drawing Title:
LOCATION PLAN

Client:
MR & MRS PORT

Scale: 1:1250 @A3	Date: OCT.23	Drawn by: IMG
----------------------	-----------------	------------------

Job No: W230 058	Drawing No: SK11	Rev: /
---------------------	---------------------	-----------

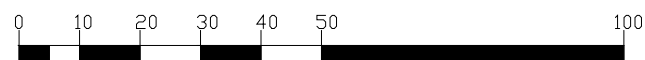

Ordnance Survey (c) Crown Copyright 2023. All rights reserved. Licence number 100022432