


1284  
845  
7872  
5742

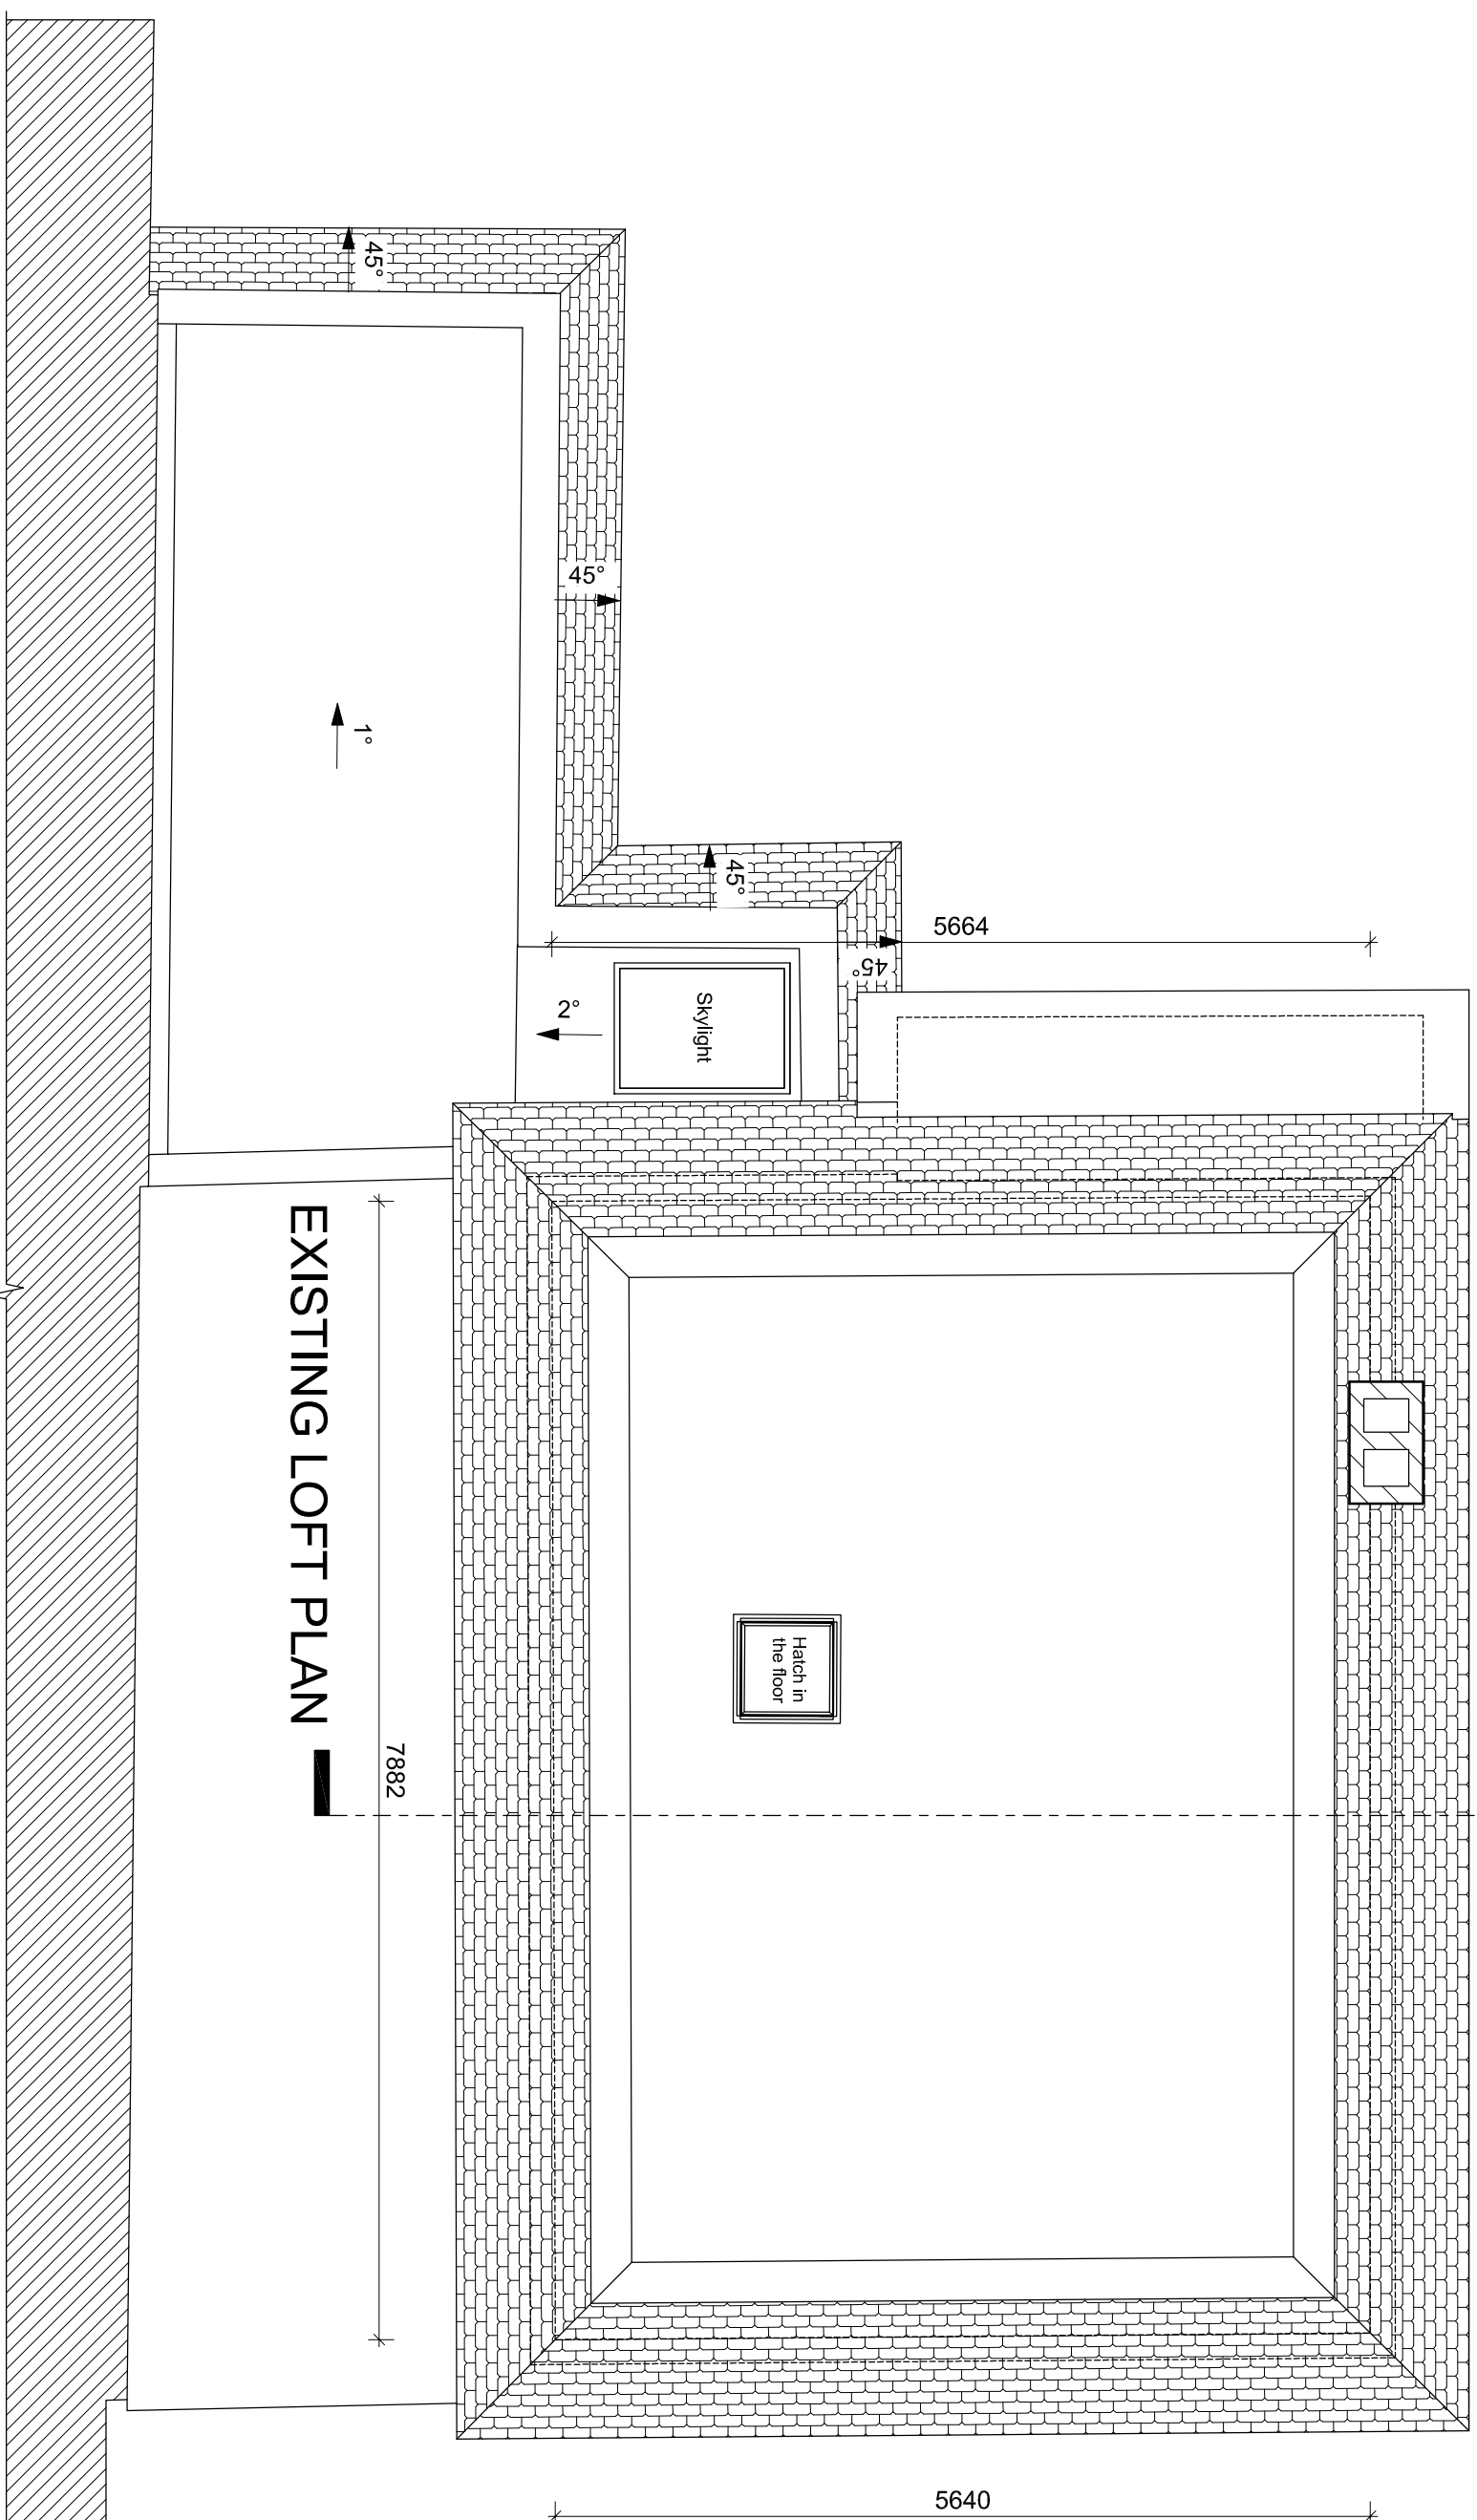

EXISTING LOFT PLAN



REV	Scale: 1:50 @ A3 Landscape	Job: 57 Hale Drive, Mill Hill London NW7 3EL	Drawing No.: 05/1122/PLAN/104.	<b>FARROW SILVERTON</b> CHARTERED ARCHITECTS & DESIGN CONSULTANTS	6 HALE LANE MILL HILL LONDON NW7 3NX tel: 020-8906 8502 fax: 020-8906 8503 e-mail: office@farsil.com
	Date: 18.08.2023 Drawn: AU				