

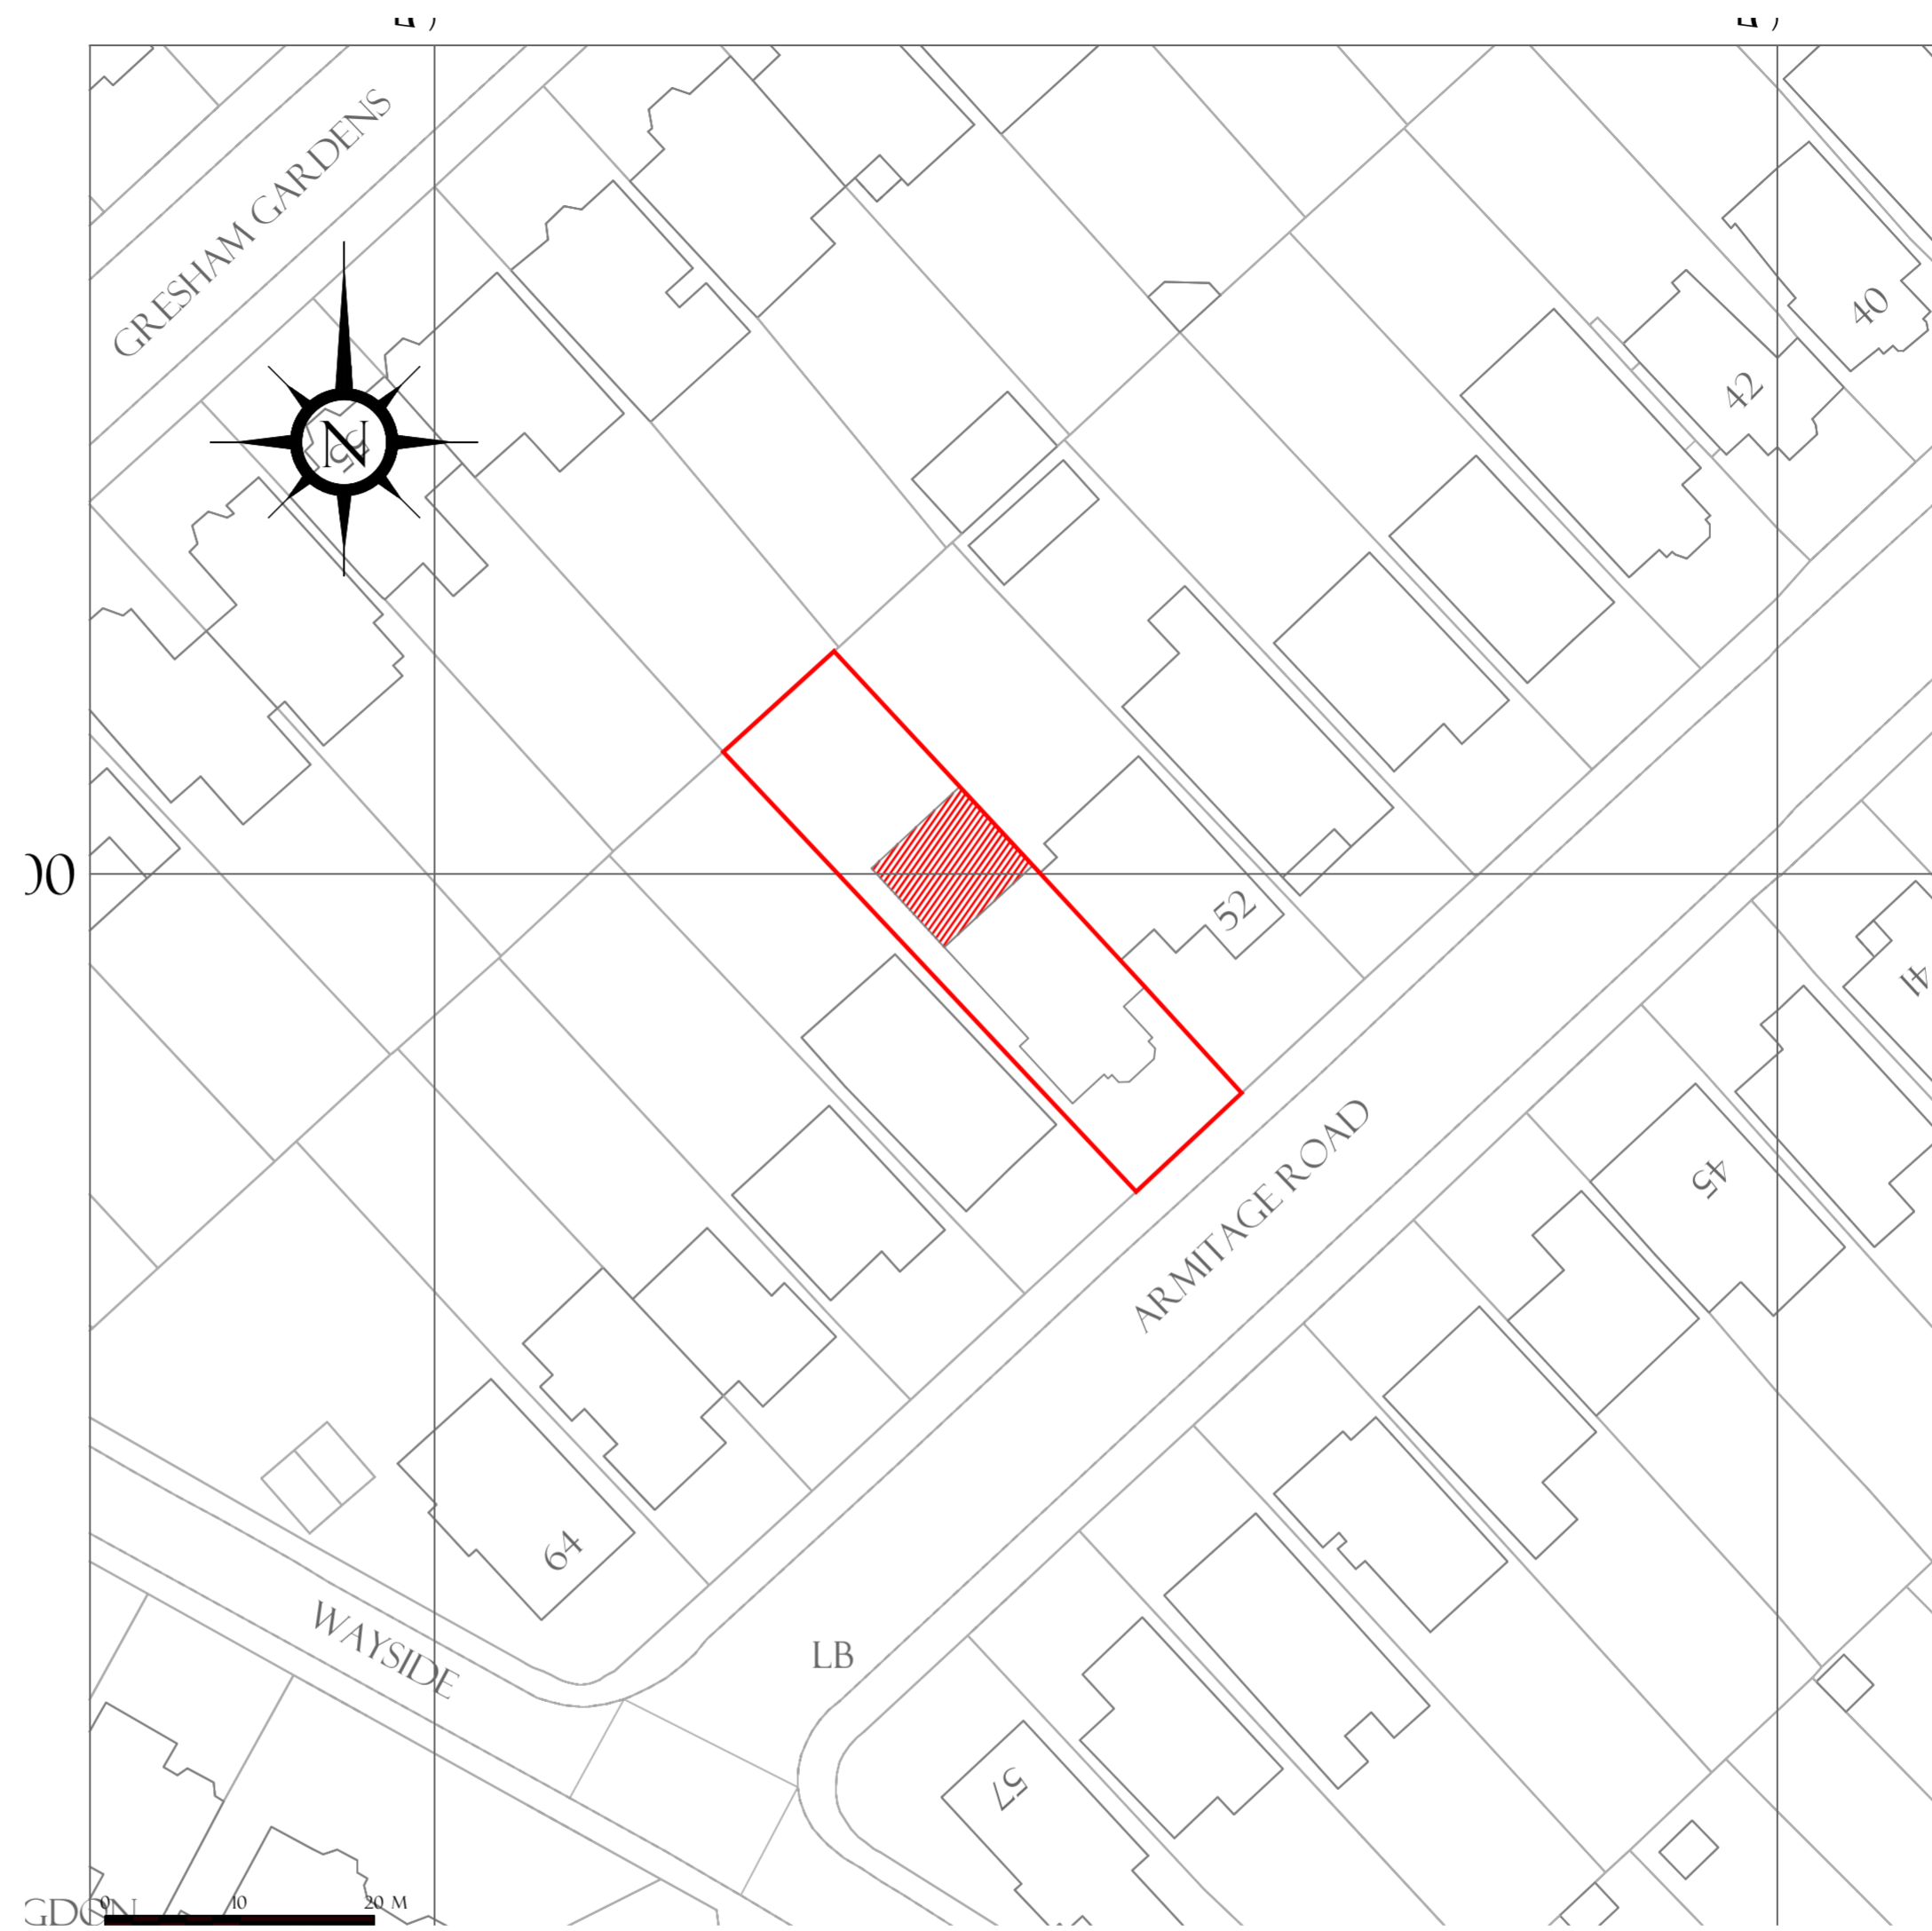


LOCATION MAP
SCALE: 1:1250

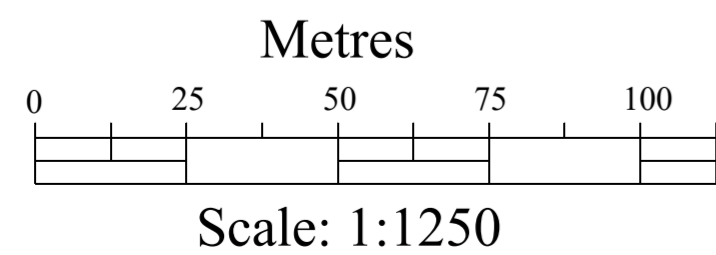

BLOCK PLAN
SCALE: 1:500

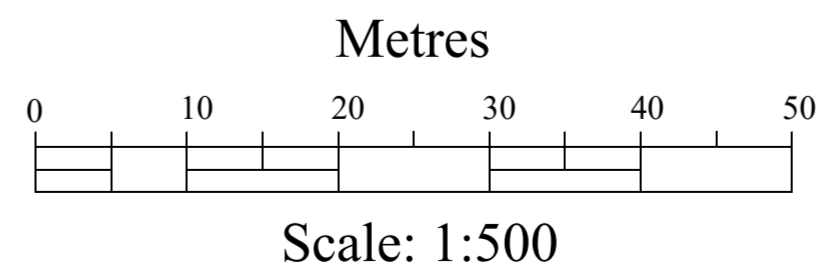

NOTES

LEGEND

 PROPOSED
NEW CONSTRUCTION

Plan And Build London Ltd
(Architecture, Design and Structure)
228 High Street
Barnet
EN5 5TD
Tel: 07961-161810
E-mail: sales@planandbuild.net
www.planandbuild.net

Project Title
SINGLE STOREY REAR
EXTENSION

Project Address
54 ARMITAGE ROAD,
NW11 8RD

Drawing Title
LOCATION MAP &
BLOCK PLAN

Date 27 NOVEMBER 2023

Dwg No. PB-23/54ARM10

Scale 1:1250 & 1:500 IN A2