


70 Exeter Road
N14 5JS

Existing Plans

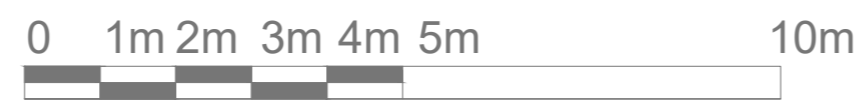

Scale 1:100
(don not scale drawings for constructions purpose)

- Existing
- Proposed
- to be demolished

Dwg No
70ExeterRd-Ex-plans
Date
29 Nov 2023

Drawn By:
Sabitha Sutrave
sabithadas@hotmail.com

