


Overall Length of House

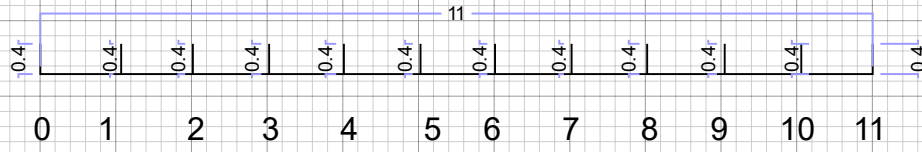

Scale 1:100



North

## EXISTING SIDE ELEVATION

Site: <b>7 Fairfax Avenue, Marston, Oxford, OX3 0RP</b>	Drawing: <b>1</b>	Project: <b>Home</b>	Drawn: <b>Natasha Richardson</b>	Notes: Print Actual Size A4	<b>Home Owner</b>
Title: <b>Erection of Front Porch Existing Side Elevation</b>	Scale: <b>1:100 (1cm = 1.0m)</b>	Date: <b>13/11/2023</b>	Rev: <b>A</b>		