



Overall Length of House

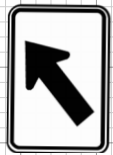

North

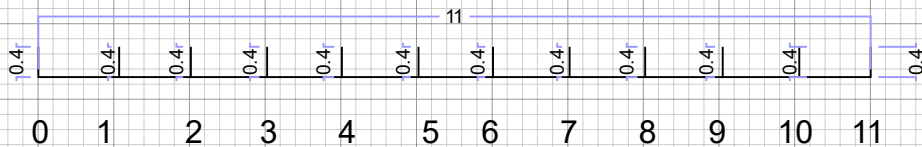

Scale 1:100

PROPOSED SIDE ELEVATION

Site: 7 Fairfax Avenue, Marston,
Oxford, OX3 0RP

Drawing:
1

Project:
Home

Drawn:
Natasha
Richardson

Notes:
Print Actual
Size
A4

Home Owner

Title:
Erection of Front Porch
Proposed Side Elevation

Scale:
1:100 (1cm =
1.0m)

Date:
13/11/2023

Rev:
A