


Overall Length of House

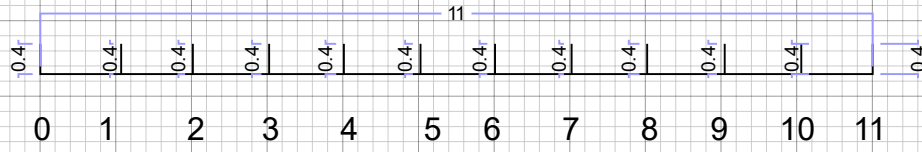

Scale 1:100

North

EXISTING SIDE ELEVATION TO ADJOINING HOUSE (END OF TERRACE)

Site:	7 Fairfax Avenue, Marston, Oxford, OX3 0RP	Drawing:	1	Project:	Home	Drawn:	Natasha Richardson	Notes:	Print Actual Size A4	Home Owner
Title:	Erection of Front Porch Existing Side Elevation to Adjoining House (End of Terrace)	Scale:	1:100 (1cm = 1.0m)	Date:	13/11/2023	Rev:	A			