


Overall Length of House

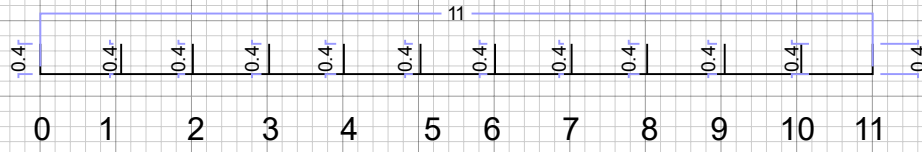

Scale 1:100

North

## PROPOSED SIDE ELEVATION TO ADJOINING HOUSE (END OF TERRACE)

P	7 Fairfax Avenue, Marston, Oxford, OX3 0RP	Drawing: 1	Project: Home	Drawn: Natasha Richardson	Notes: Print Actual Size A4	Home Owner
Title	Erection of Front Porch Proposed Side Elevation to Adjoining House (End of Terrace)	Scale: 1:100 (1cm = 1.0m)	Date: 13/11/2023	Rev: A		