

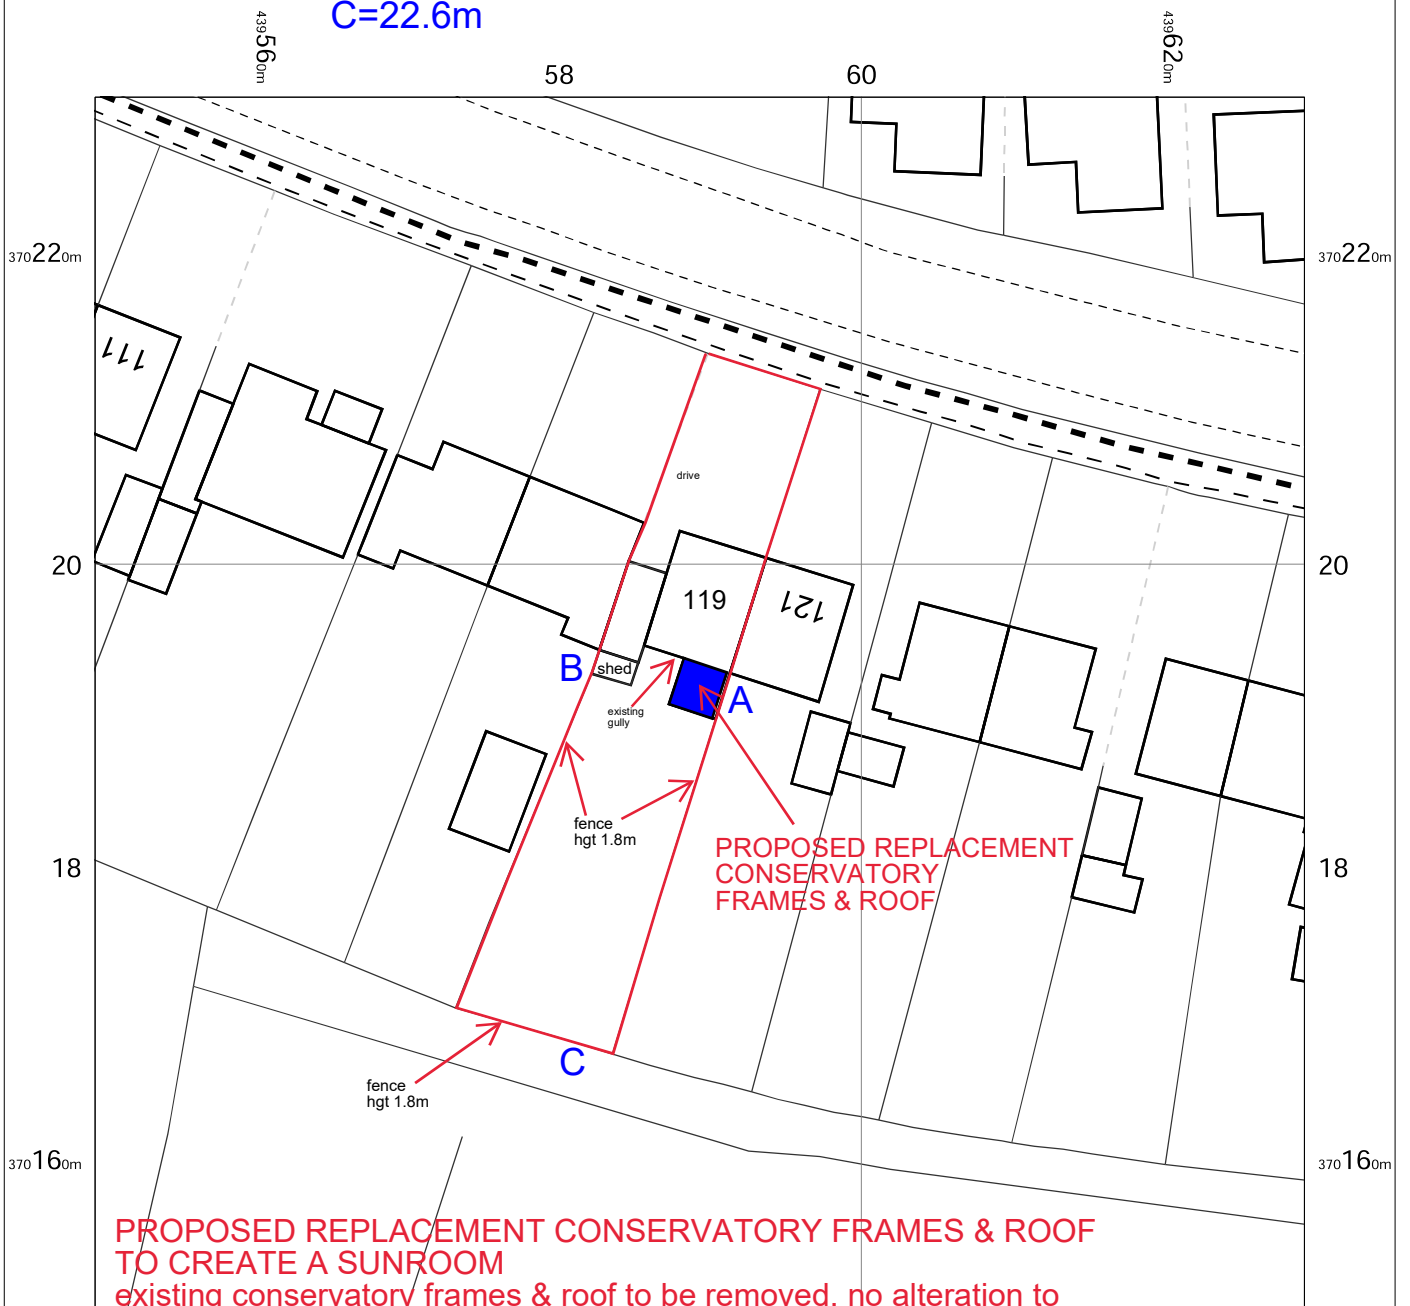


Note Distance to Boundary
 A=0.1m (no guttering to overhang the boundary)
 B=5.4m
 C=22.6m

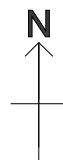

PROPOSED REPLACEMENT CONSERVATORY FRAMES & ROOF TO CREATE A SUNROOM
 existing conservatory frames & roof to be removed, no alteration to existing footprint
 width 3m, projection 3.25m, hgt to eaves 3.2m, hgt to ridge 4m, use existing base, new frames white upvc, 3 pain sliding door, obscure glazing to side (S/E) elevation, light weight tiled roof, tile colour to match property, drainage to existing gully, boundary treatments to remain same

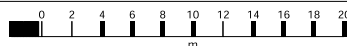

OS MasterMap 1250/2500/10000 scale
 Thursday, November 30, 2023, ID: CM-01138504
www.centremapslive.co.uk

1:500 scale print at A4, Centre: 439589 E, 370191 N

©Crown Copyright Ordnance Survey. Licence no. AC0000849896



FOR A BETTER POINT OF VIEW