

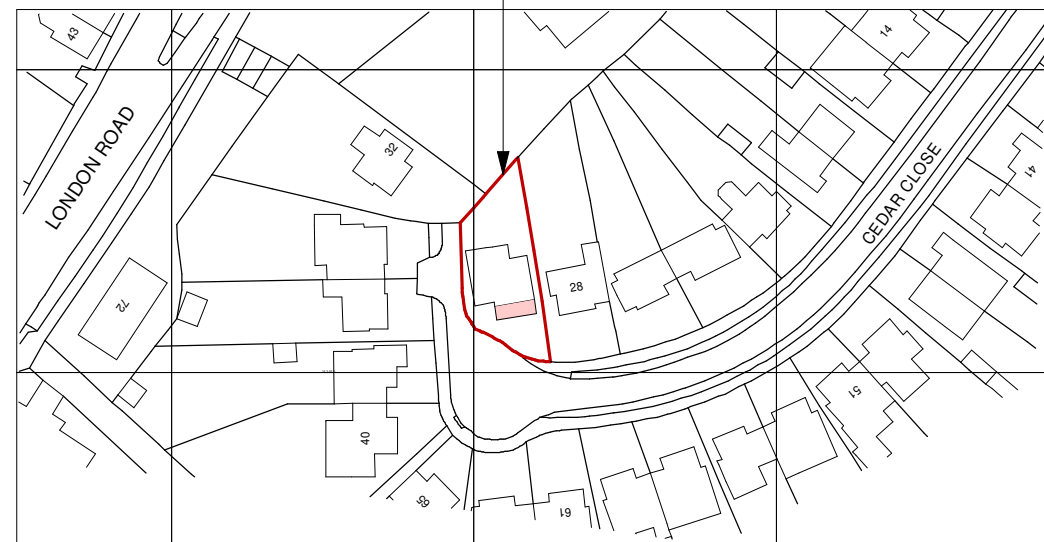
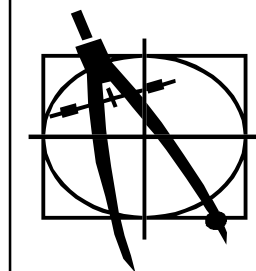


Location Plan
Scale 1:1250

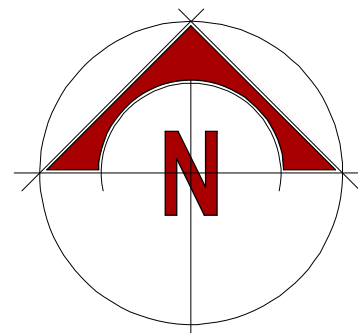

Ordnance Survey, (c) Crown Copyright 2023. All rights reserved. Licence number 100022432

Location Plan
Scale 1:500

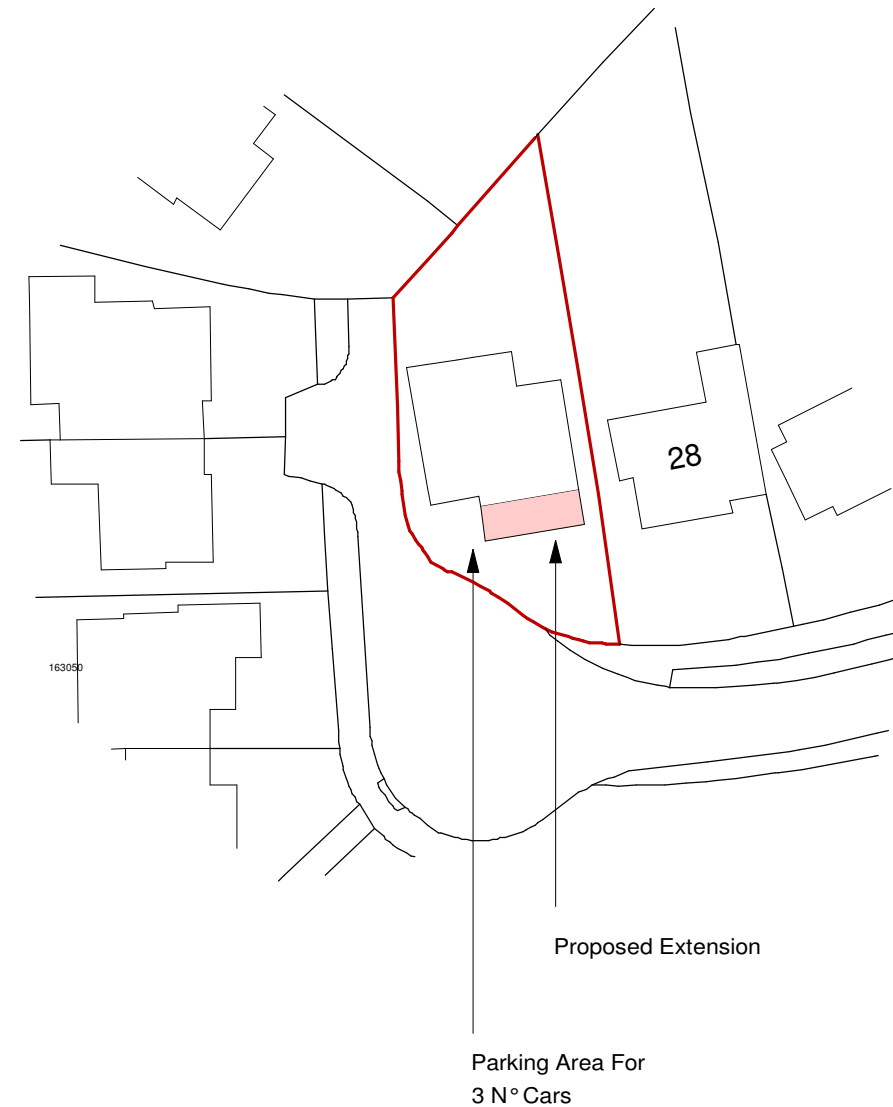

**AVANTI DESIGN
(BUCKS LTD.)**
PO BOX 1266
BEACONSFIELD
BUCKS HP9 1US

Client Mr. & Mrs M. Palethorpe	
Location 30 Cedar Close	
Project Single Storey Rear Extension	
Drawing Title Location Plan Block Plan	
Scale 1:1250 & 1:500	Date November 2023
Dwg. No. MP102/23	Rev. -