
Hardwick, Medlows Cottage **Location Plan**

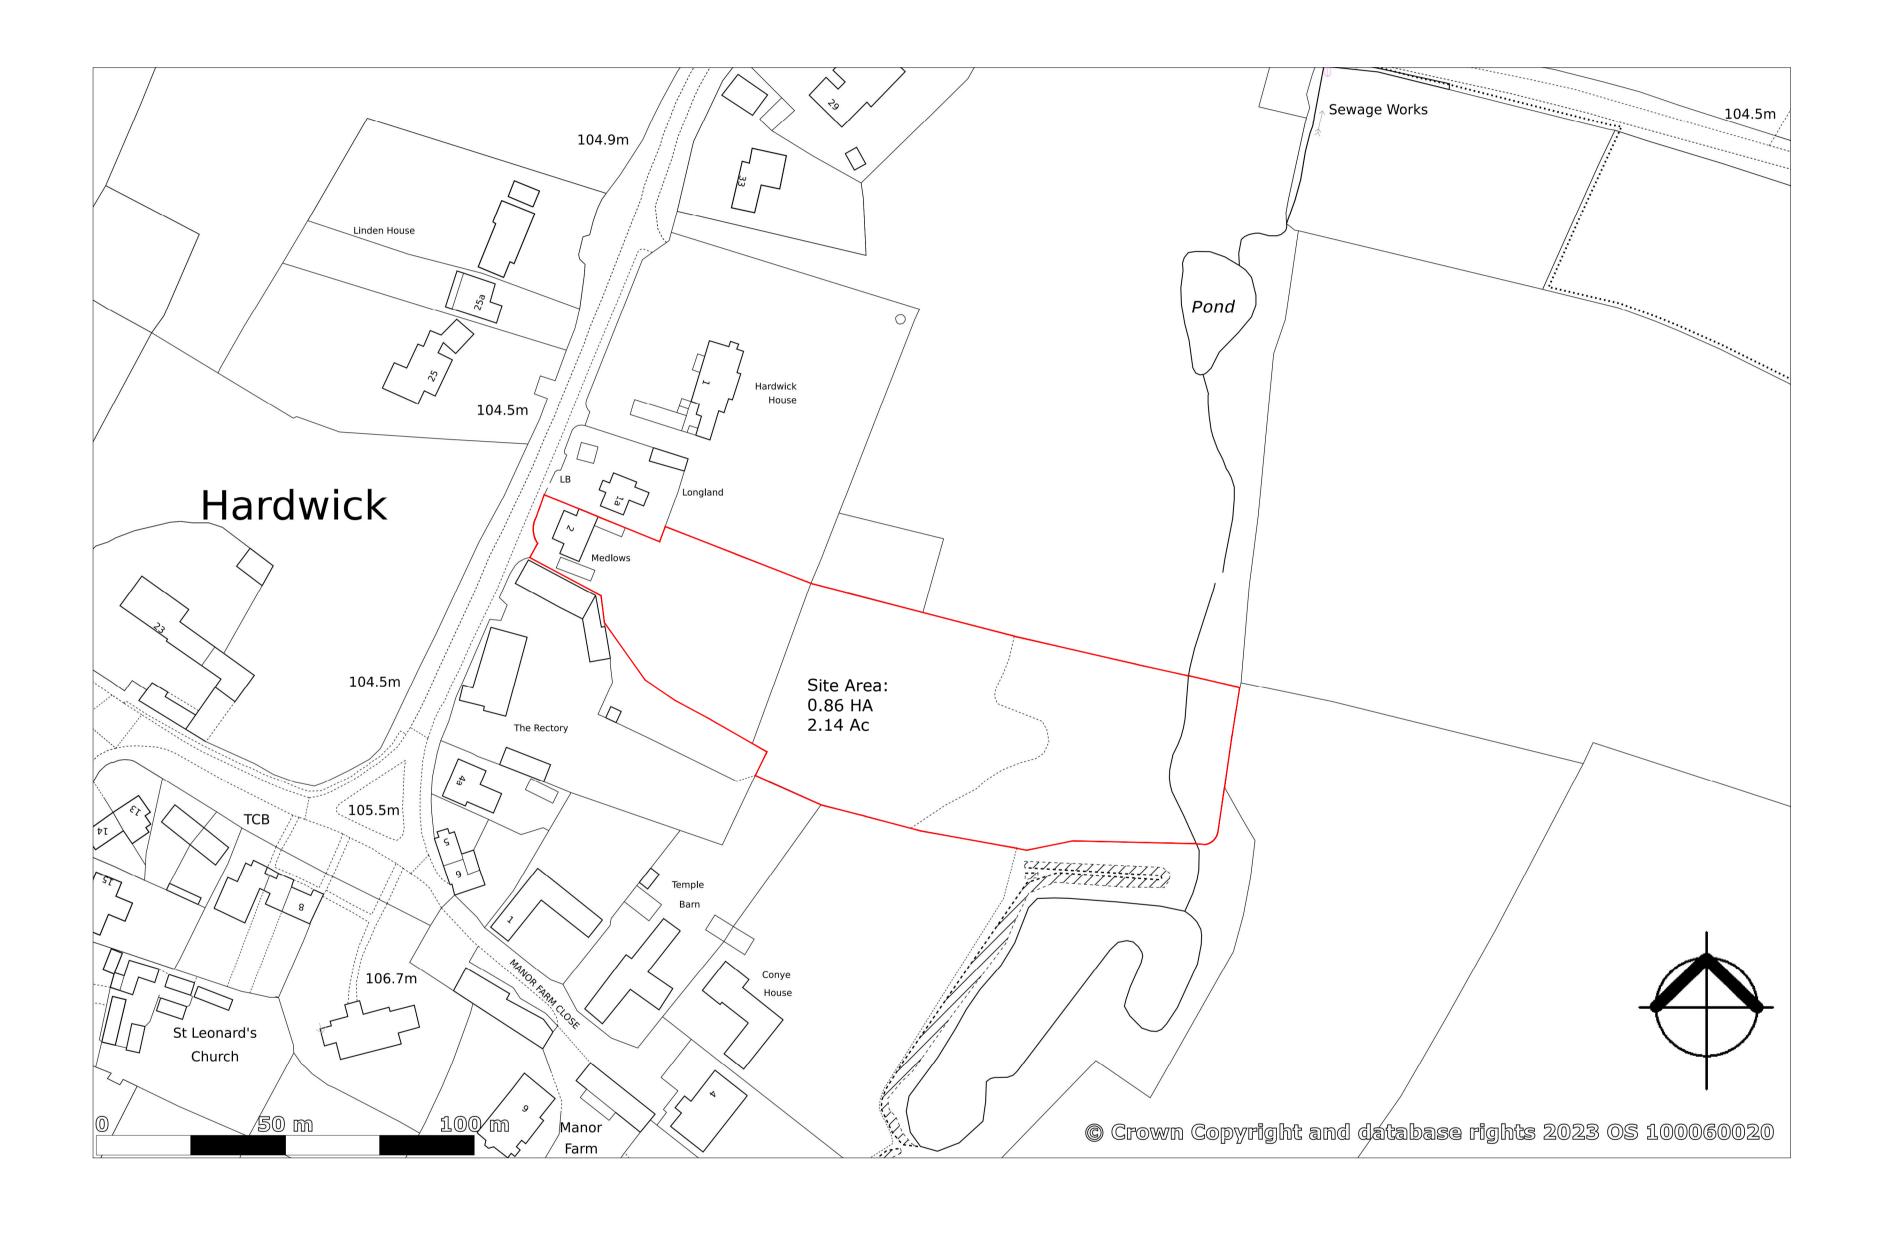



Waterfront House, 2a Smith Way, Grove Park, Enderby, Leicester, LE19 1SX t: +44 (0)116 247 0557 www.stephengeorge.co.uk

SGP File Ref: 23-195-011001 **Drawing No**: 23-195-SGP-XX-XX-DR-A-011001

09/11/2023

Scale: 1:1000 @A1