



Remains of Plympton Priory


Museum

OLD PRIORY

11

12

1

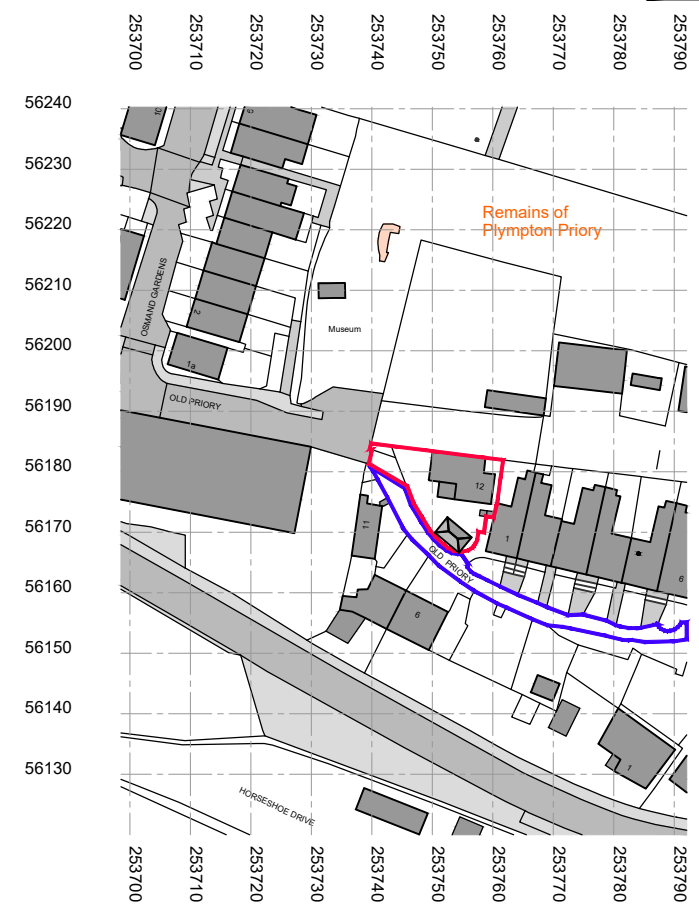

253700 253710 253720 253730 253740 253750 253760 253770 253780 253790

56240 56230 56220 56210 56200 56190 56180 56170 56160 56150 56140 56130

Remains of Plympton Priory

Museum

OLD PRIORY

OLD PRIORY


OLD PRIORY

HORSESHOE DRIVE

(c) Crown Copyright and Database Rights 2023 OS 100060020

SITE LOCATION PLAN
(Scale 1:1250)

0m 62.5m 93.75m 125m

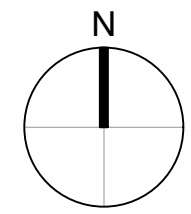

SITE/BLOCK PLAN
(Scale 1:200)

0m 10m 15m 20m

ONLY USE FIGURED DIMENSIONS FOR CONSTRUCTION PURPOSES. ALL DIMENSIONS TO BE CHECKED ON SITE AND VERIFIED PRIOR TO COMMENCING WORKS/MANUFACTURE. ANY DISCREPANCIES TO BE REPORTED TO THE ARCHITECT.

THIS DRAWING IS PROTECTED BY COPYRIGHT. IT MAY NOT BE REPRODUCED IN ANY FORM OR BY ANY MEANS FOR ANY PURPOSE WITHOUT THE WRITTEN PERMISSION OF ROGERS & JONES ARCHITECTS.

REV	DATE	DESCRIPTION	INITIALS
A	29.12.2023	Planning ownership boundaries amended	GJ

REVISIONS:

- ISSUE:
- FEASIBILITY STUDY
 - PRELIMINARY
 - PLANNING
 - BUILDING REGULATION
 - PRODUCTION INFORMATION
 - AS BUILT

CLIENT:
PAUL EDWARDS

PROJECT:
**TOWER HOUSE
No.12 OLD PRIORY
PLYMOUTH
PL& 1QS**

DRAWING TITLE:
**SITE AND BLOCK
PLAN**

SCALE: AS INDICATED @ A3
DATE: NOV 2023
DRAWN BY: GJ
CHECKED BY: -

Rogers & Jones
ARCHITECTS

17 Gordon Terrace
Plymouth
Devon
PL4 6EP

Telephone:
01752 424362
E-mail:
admin@rogersandjones.co.uk