


Double-glazed painted timber double-hung counter-balanced traditional sash window with no visible trickle vent, no sash horns and set back behind 115mm brick reveal to match existing originals

Individual glazed units with solid glazing bars

Window WGU-01: New rear window to office/retail unit at upper ground floor level

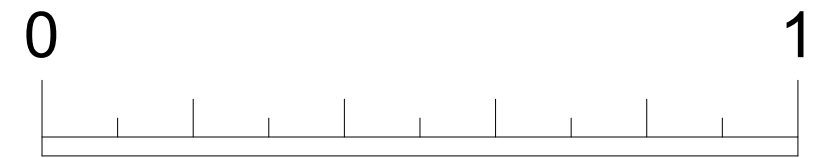

Metre


NB PLANNING DRAWING NOT FOR CONSTRUCTION

Hillier Associates
Copyright Reserved

Hillier Associates
Architectural Practice

71 Haydon Park Road, London SW19 8JH
t 020 8946 4745 m 07803 042252
matthew@hillierassociates.com www.hillierassociates.com

Job title:	44 MORETON STREET, LONDON SW1V 2PB		
Drawing title:	PROPOSED SASH WINDOW WGU-01		
Issue date:	17/11/23	Rev date:	
Drawing number:	22467/DD/001	Scale:	1:10 @ A3
		Drawn:	
		Revision:	

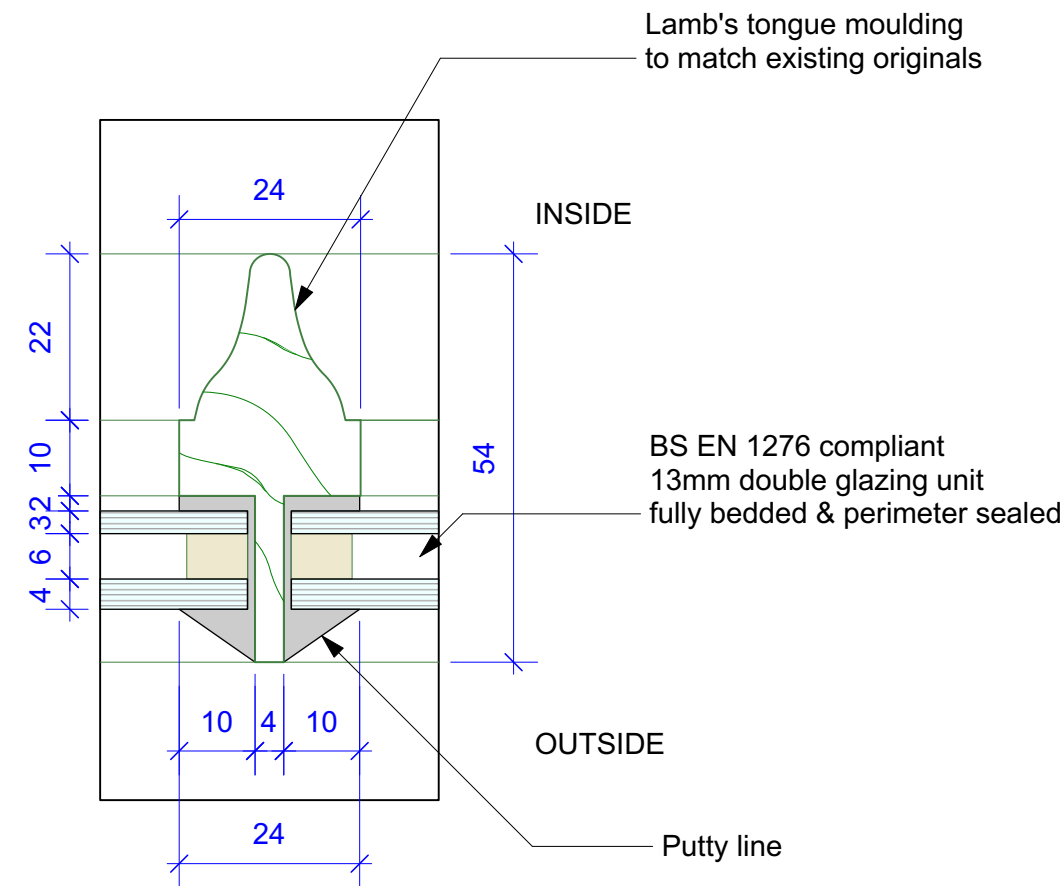

Detail of glazing bar
Scale: Full size

2048

Elevation
Scale: 1:10

930