



School Lane Farm Summerhouse

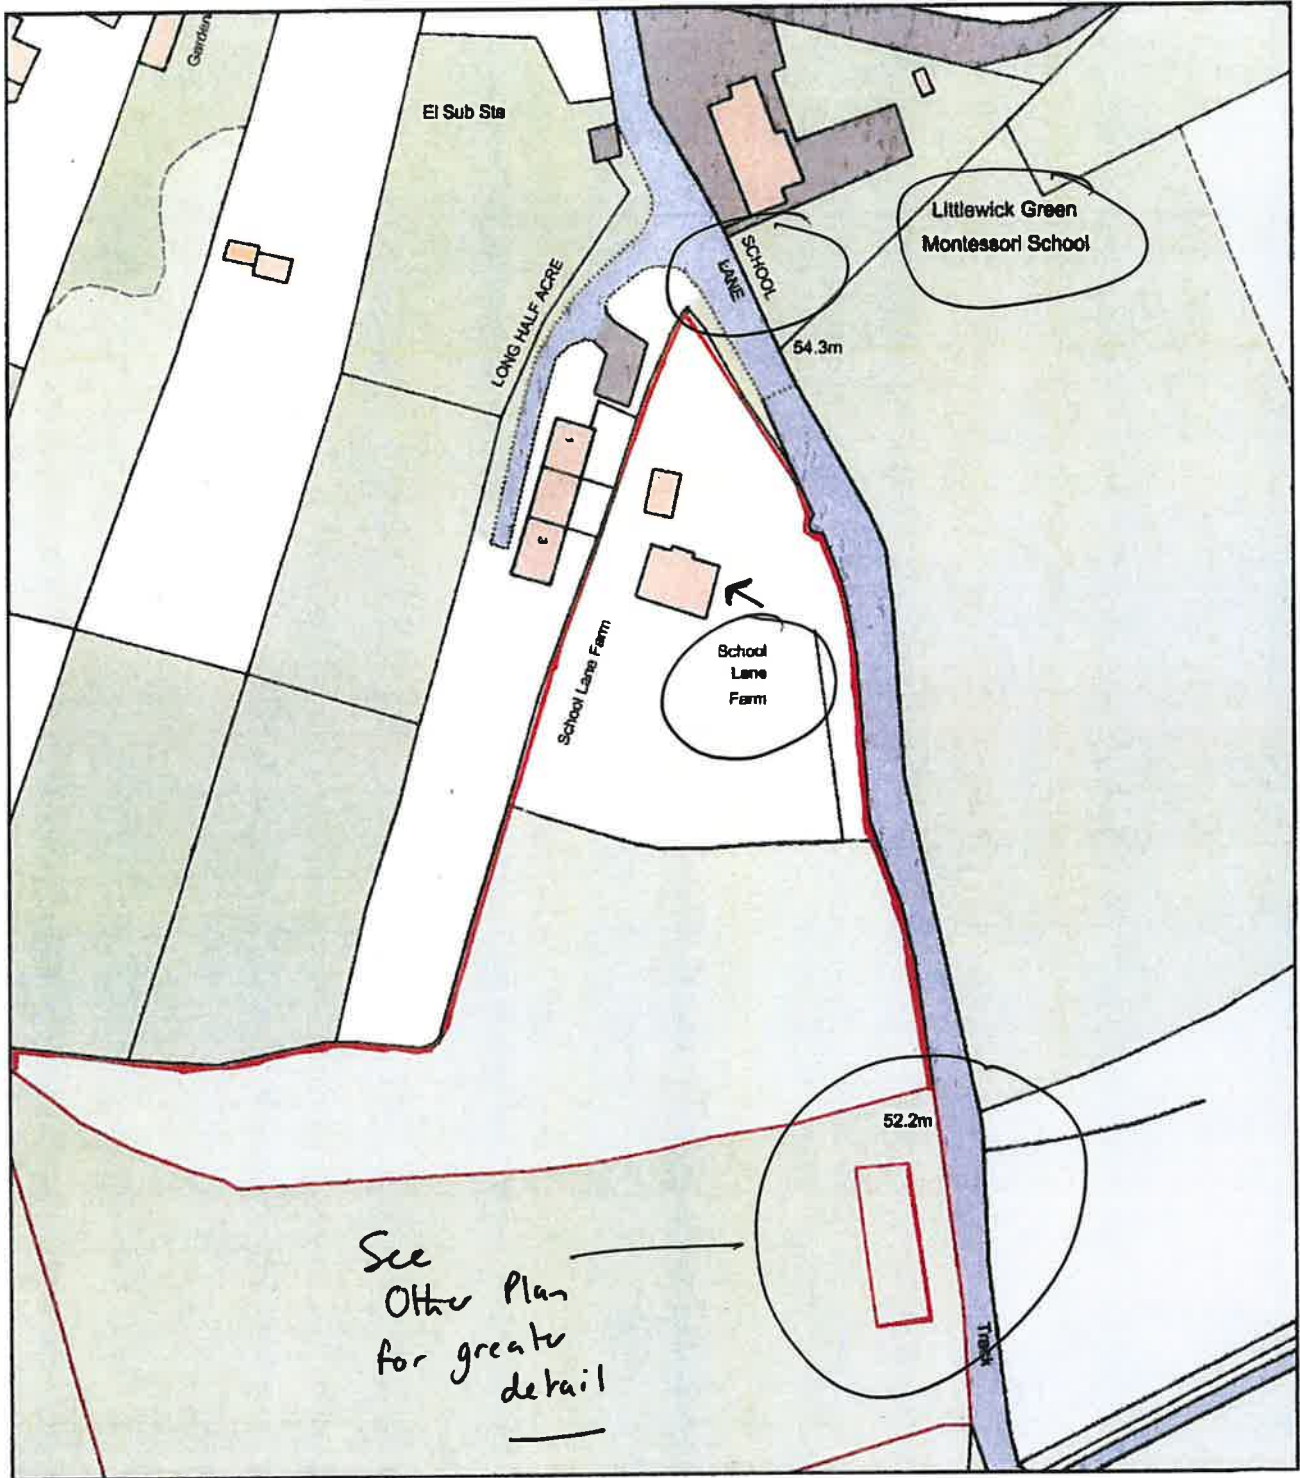

Plan Produced for: Joel Wheeler
Date Produced: 13 Mar 2018
Plan Reference Number: TQRQM18072153534883
Scale: 1:1250 @ A4

Location Plan

Site Address: Summer House, School Lane Farm, School Lane, Littlewick Green, Maidenhead, SL6 3QY

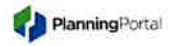

Date Produced: 30-Nov-2023

Scale: 1:1250 @A4



Planning Portal Reference: PP-12644653v1

