



Alterations to Bow House

Client Name: Mr R Banham
Drawing Name: Existing Elevations

Site Address:
Bow House Bow Lane Bourton-on-the-Water GL54 2DJ

Print Size: A1
Project No.: 23_053
Drawing No.: 0020


Status: Planning
Revision: A

Drawing Scale:
1:5 = 0.25m
1:10 = 0.5m
1:20 = 1.0m
1:25 = 1.25m
1:50 = 2.5m
1:100 = 5.0m
1:250 = 12.5m
1:500 = 25.0m
1:1000 = 50.0m
1:1250 = 62.5m
1:2500 = 125m


Check scale by measuring line above

Do not scale from this drawing. Refer to figured dimensions only. Drawing copyright of Ashleigh Clarke Architects Limited. Company registered in England and Wales | Company No. 12878847.

Change Manager:
Change Description By

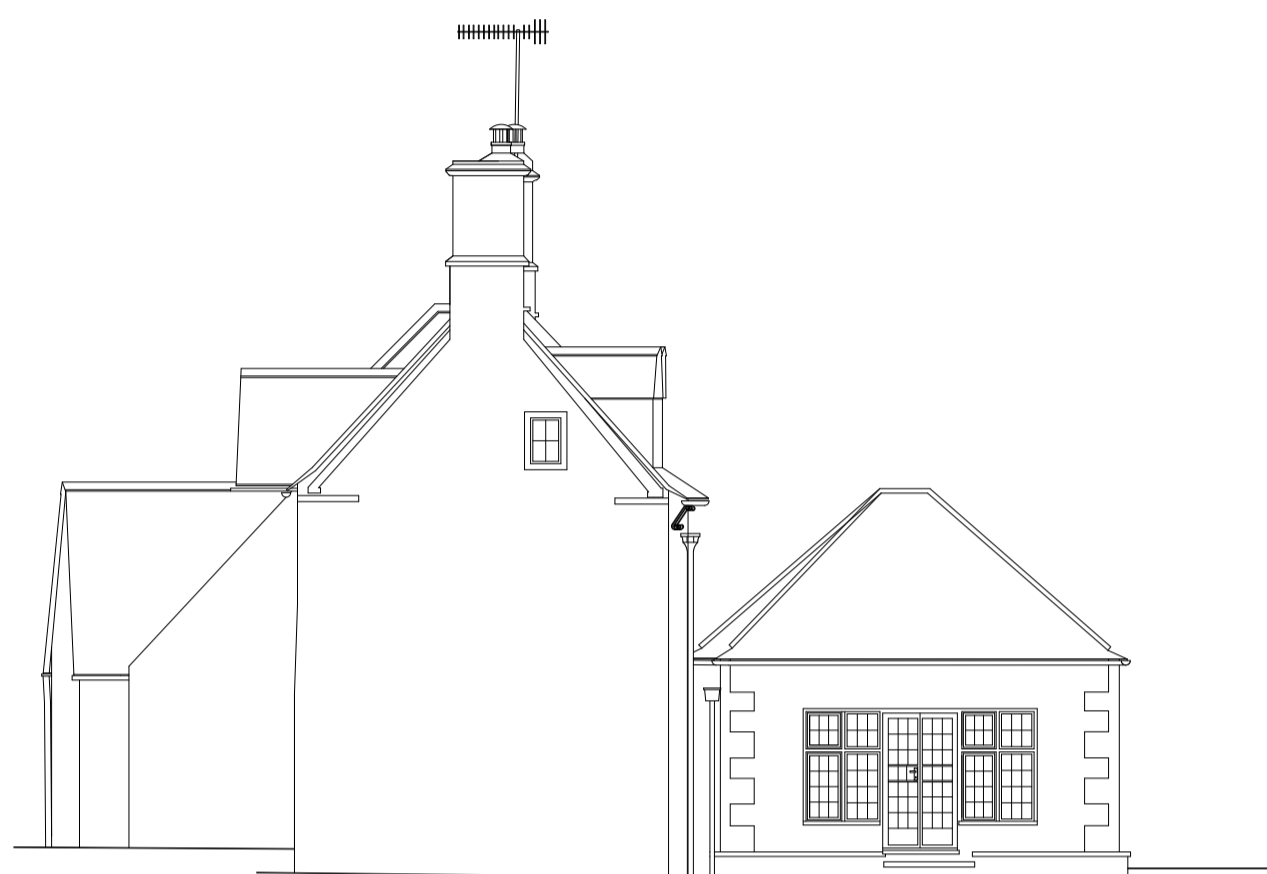


01 North-West (Side) Elevation 1:100

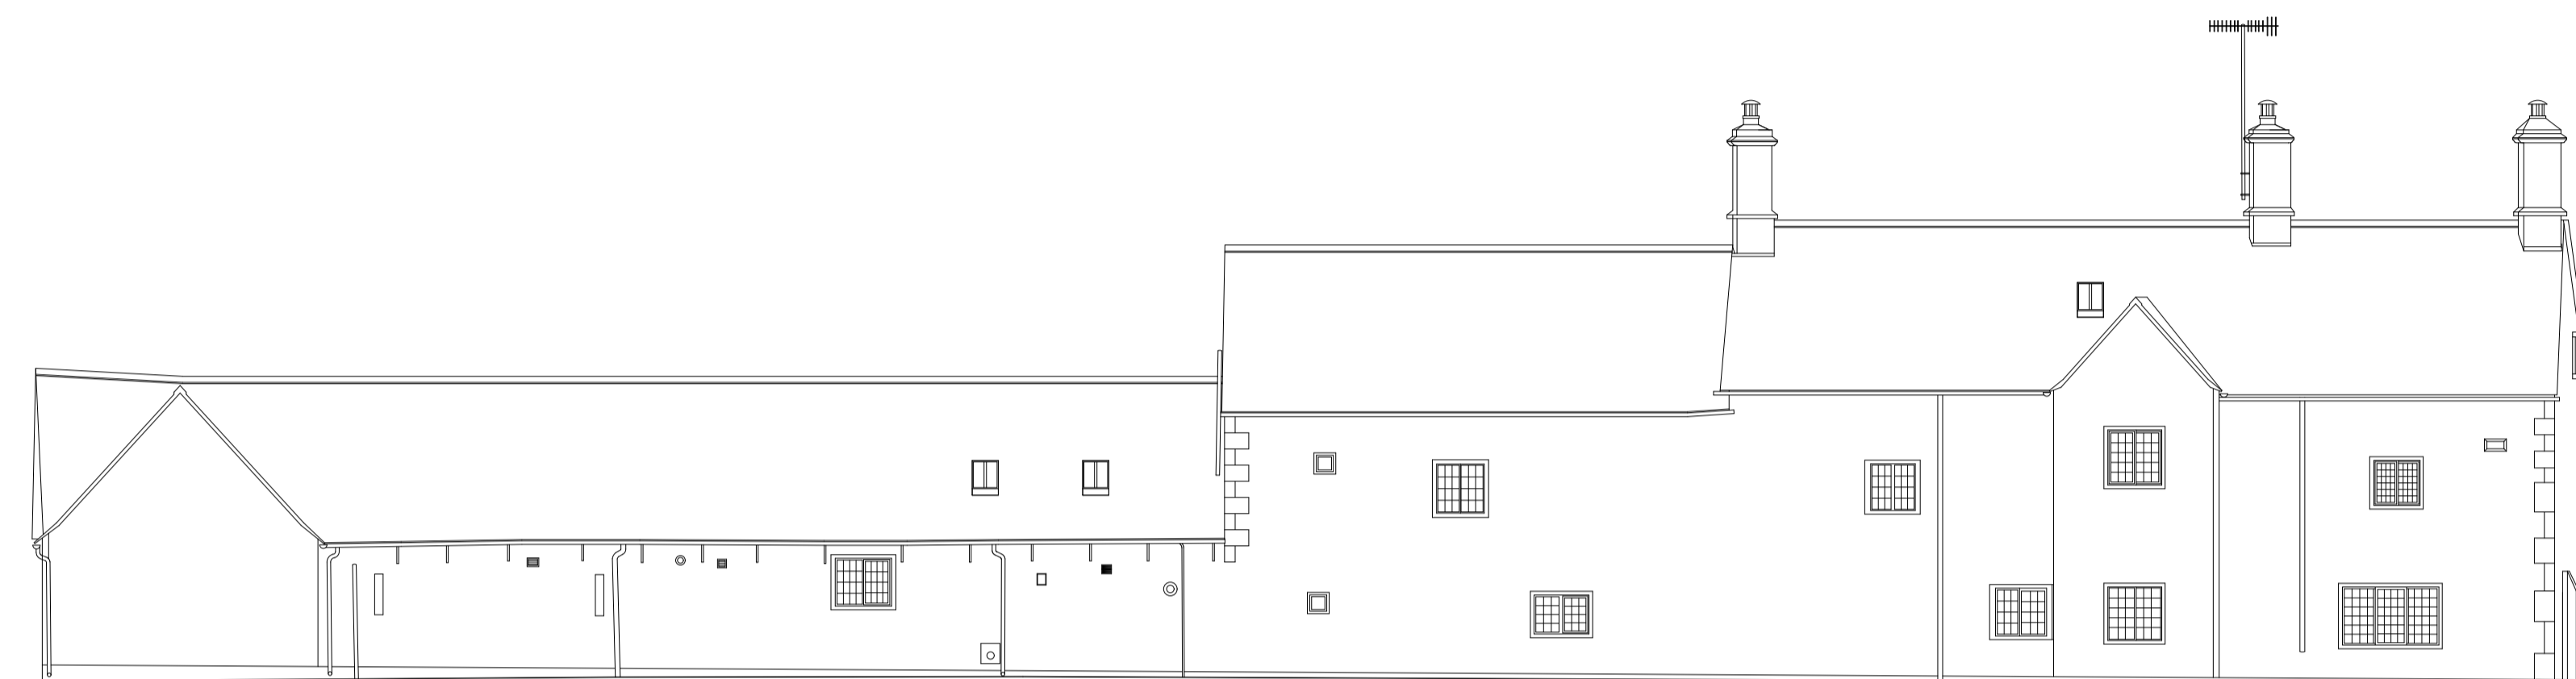

02 North-East (Front) Elevation 1:100



03 South-West (Rear) Elevation 1:100

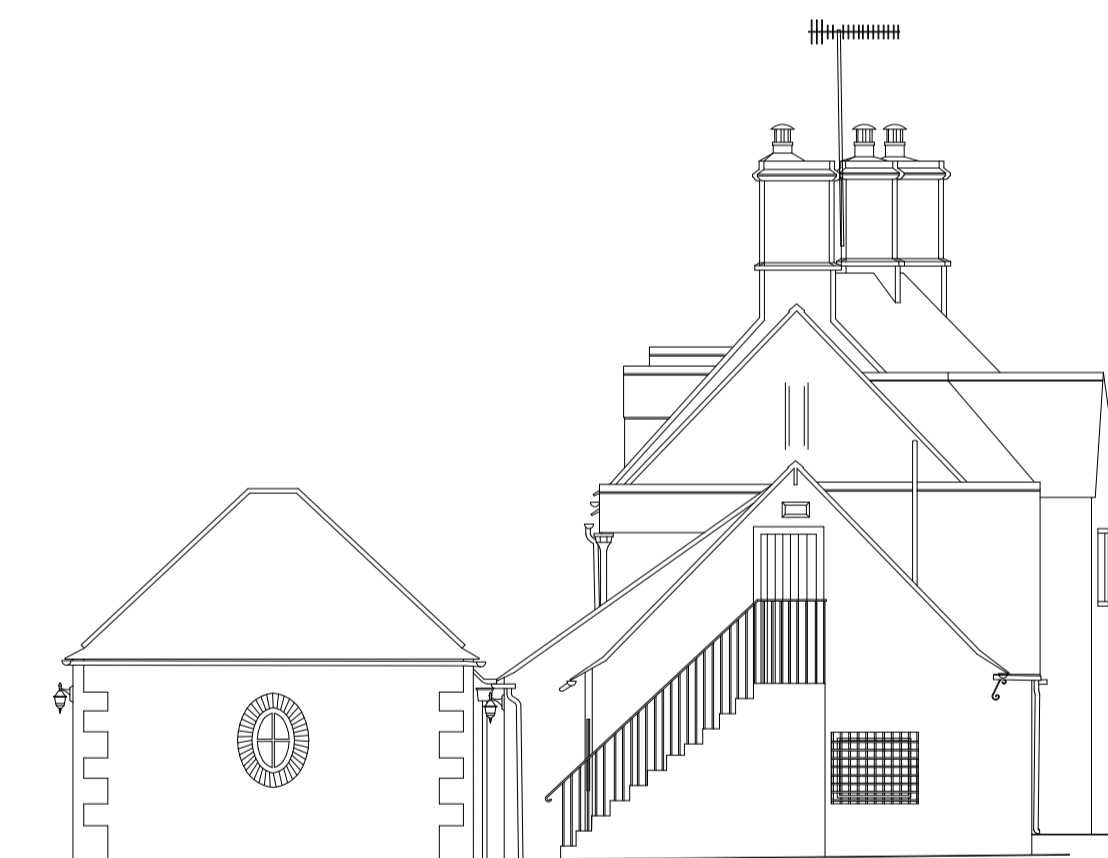

04 South-East (Side) Elevation 1:100

Rev	Issue Status	Date	By	AC	AC
A	Planning	19/11/2023	AC	AC	

Contact:
e. info@ashleighclarkearchitects.com
t. 01451 828 419
w. ashleighclarkearchitects.com

Office:
Cotswold Business Centre
2 A P Ellis Road
Upper Rissington
Cheltenham
GL54 2QB