

Alterations to Bow House

**Client Name:** Mr R Banham  
**Drawing Name:** Proposed Elevations

**Site Address:** Bow House Bow Lane Bourton-on-the-Water GL54 2DJ

**Print Size:** A1  
**Project No.:** 23\_053  
**Drawing No.:** 0060


**Status:** Planning  
**Revision:** B

**Drawing Scale:**  
1:5 = 0.25m  
1:10 = 0.5m  
1:20 = 1.0m  
1:25 = 1.25m  
1:50 = 2.5m  
1:100 = 5.0m  
1:250 = 12.5m  
1:500 = 25.0m  
1:1000 = 50.0m  
1:1250 = 62.5m  
1:2500 = 125m

Check scale by measuring line above

Do not scale from this drawing. Refer to figured dimensions only. Drawing copyright of Ashleigh Clarke Architects Limited. Company registered in England and Wales | Company No. 12878847.


**Change Manager:**  
Change Description: CH-003 Rooflight locations changed.  
By: AC

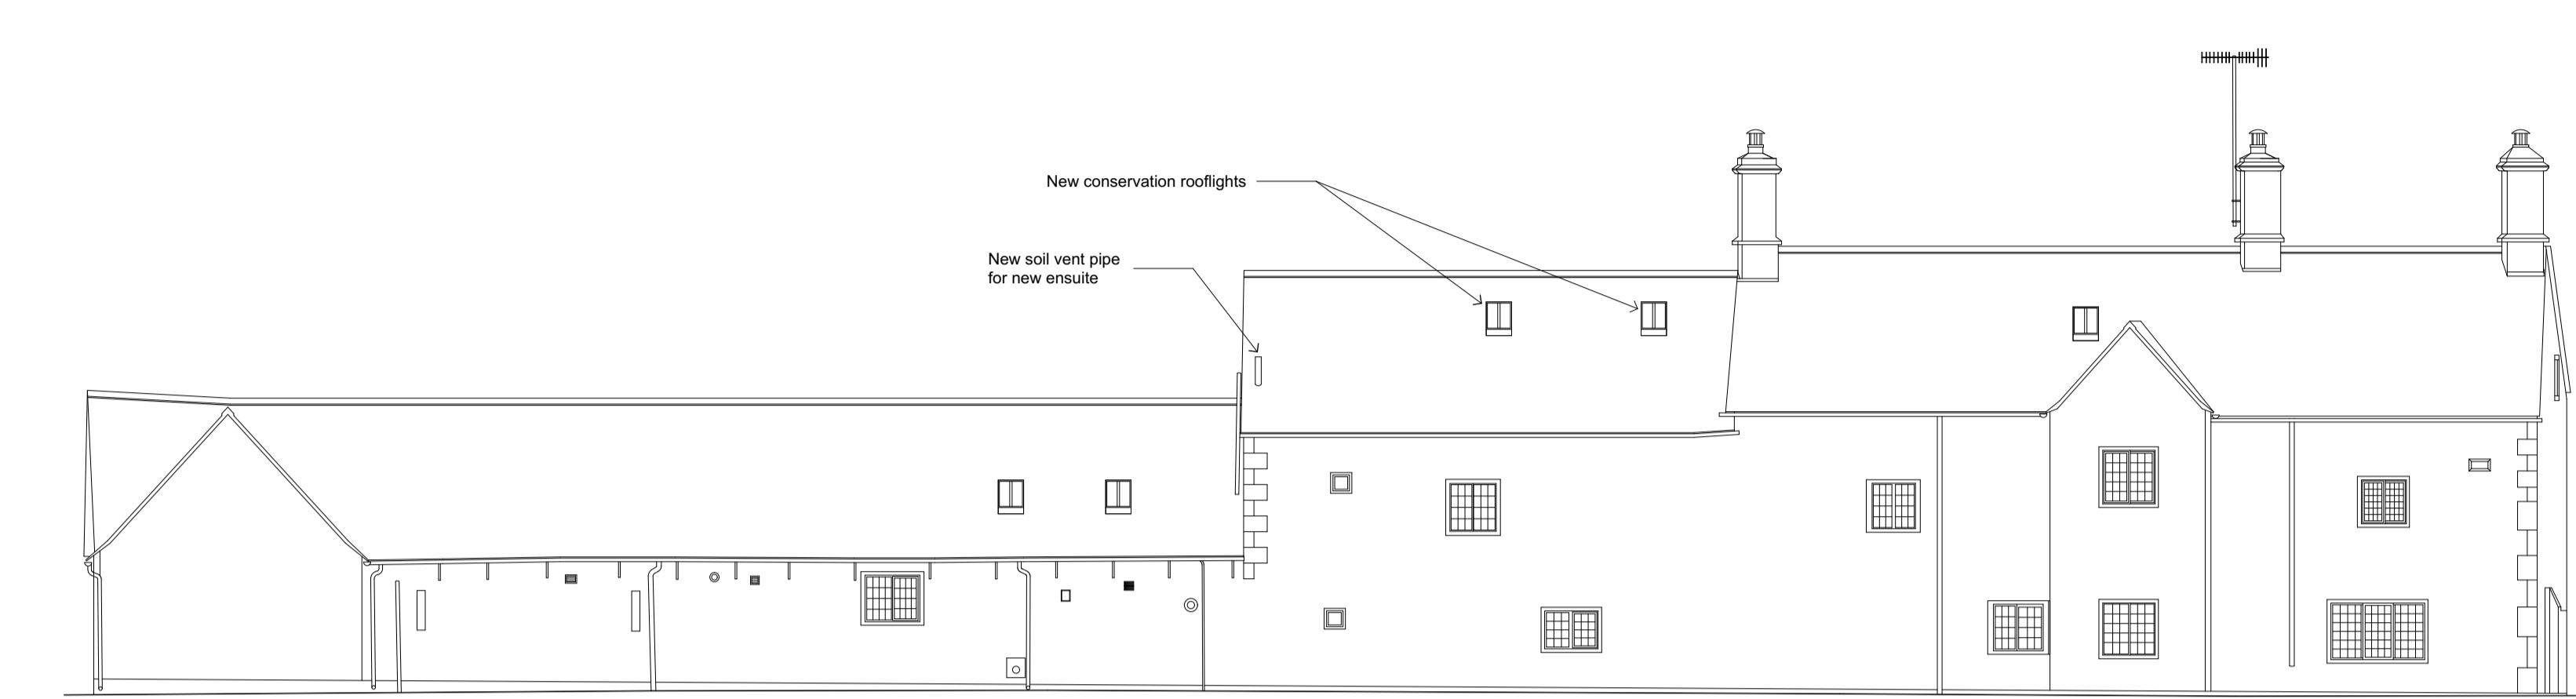

02 North-East (Front) Elevation 1:100



03 South-West (Rear) Elevation 1:100

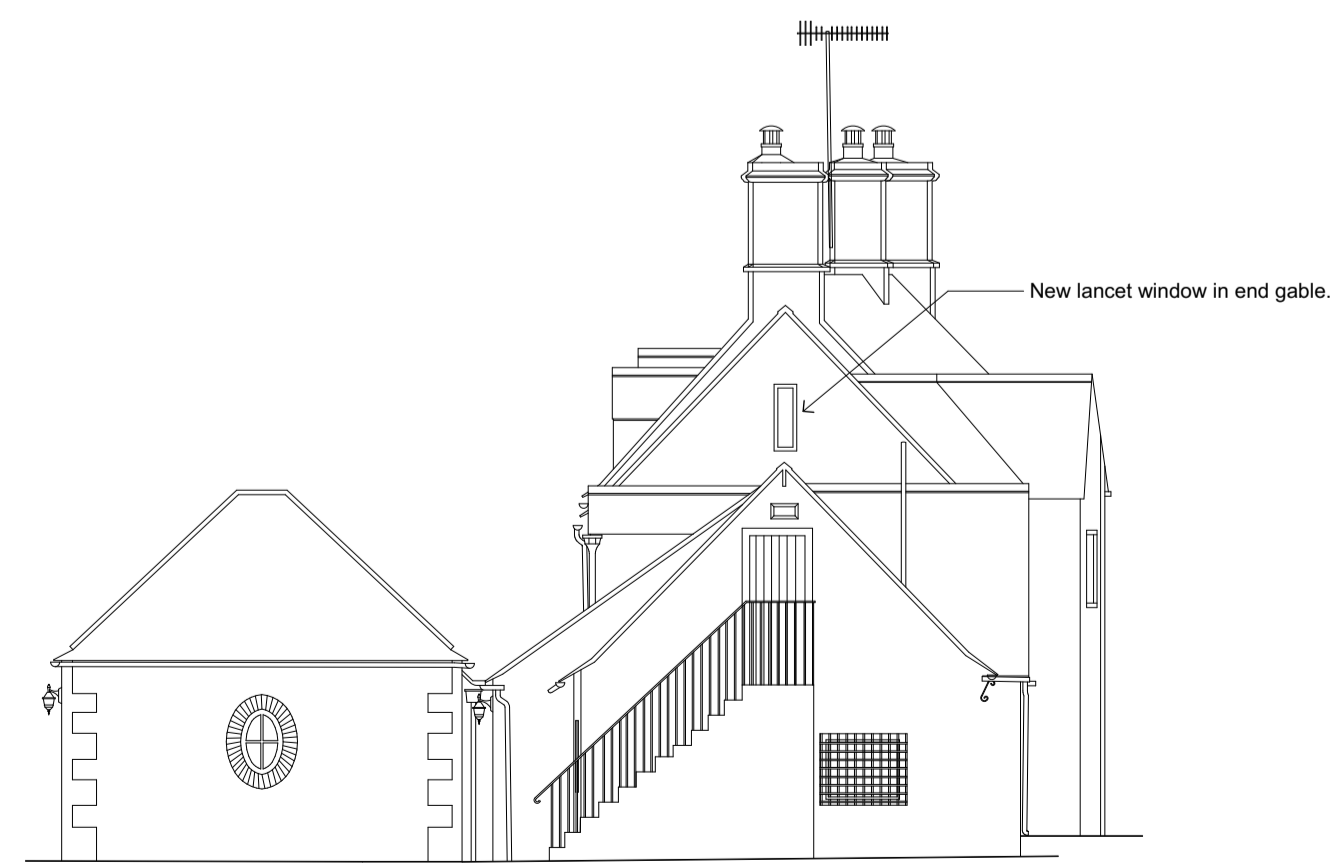

04 South-East (Side) Elevation 1:100

B	Planning	27/11/2023	AC	AC
A	Planning	19/11/2023	AC	AC
Rev	Issue Status	Date	By	CR'd

**Contact:**  
e. info@ashleighclarkearchitects.com  
t. 01451 828 419  
w. ashleighclarkearchitects.com

**Office:**  
Cotswold Business Centre  
2 A P Ellis Road  
Upper Rissington  
Cheltenham  
GL54 2QB