


EXISTING REAR (NORTH-EAST)

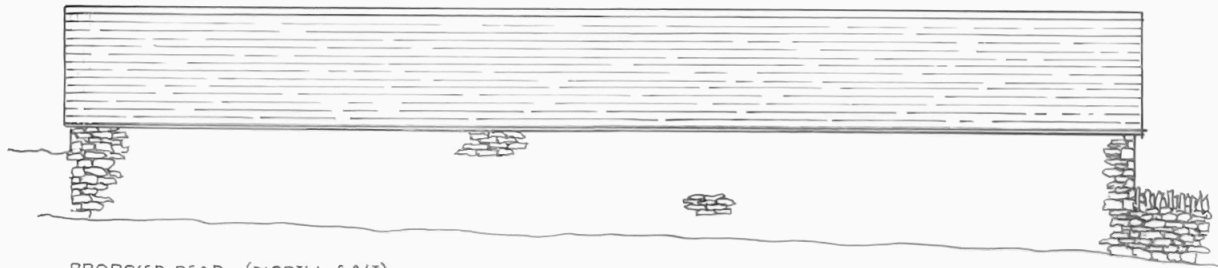

PROPOSED REAR (NORTH-EAST)

INCREASE IN RIDGE HEIGHT
OF STABLES
FOR
MR + MRS BARTLAM
STREET FARM
THE STREET
STINCHCOMBE
DURLEY GL11 6AW

EXISTING + PROPOSED REAR
DRAWN: JOHN PINCH
SEPT 2023 DRWG 4
SCALE 1:100 @ A3

