


Sectional elevation A

Sectional elevation B

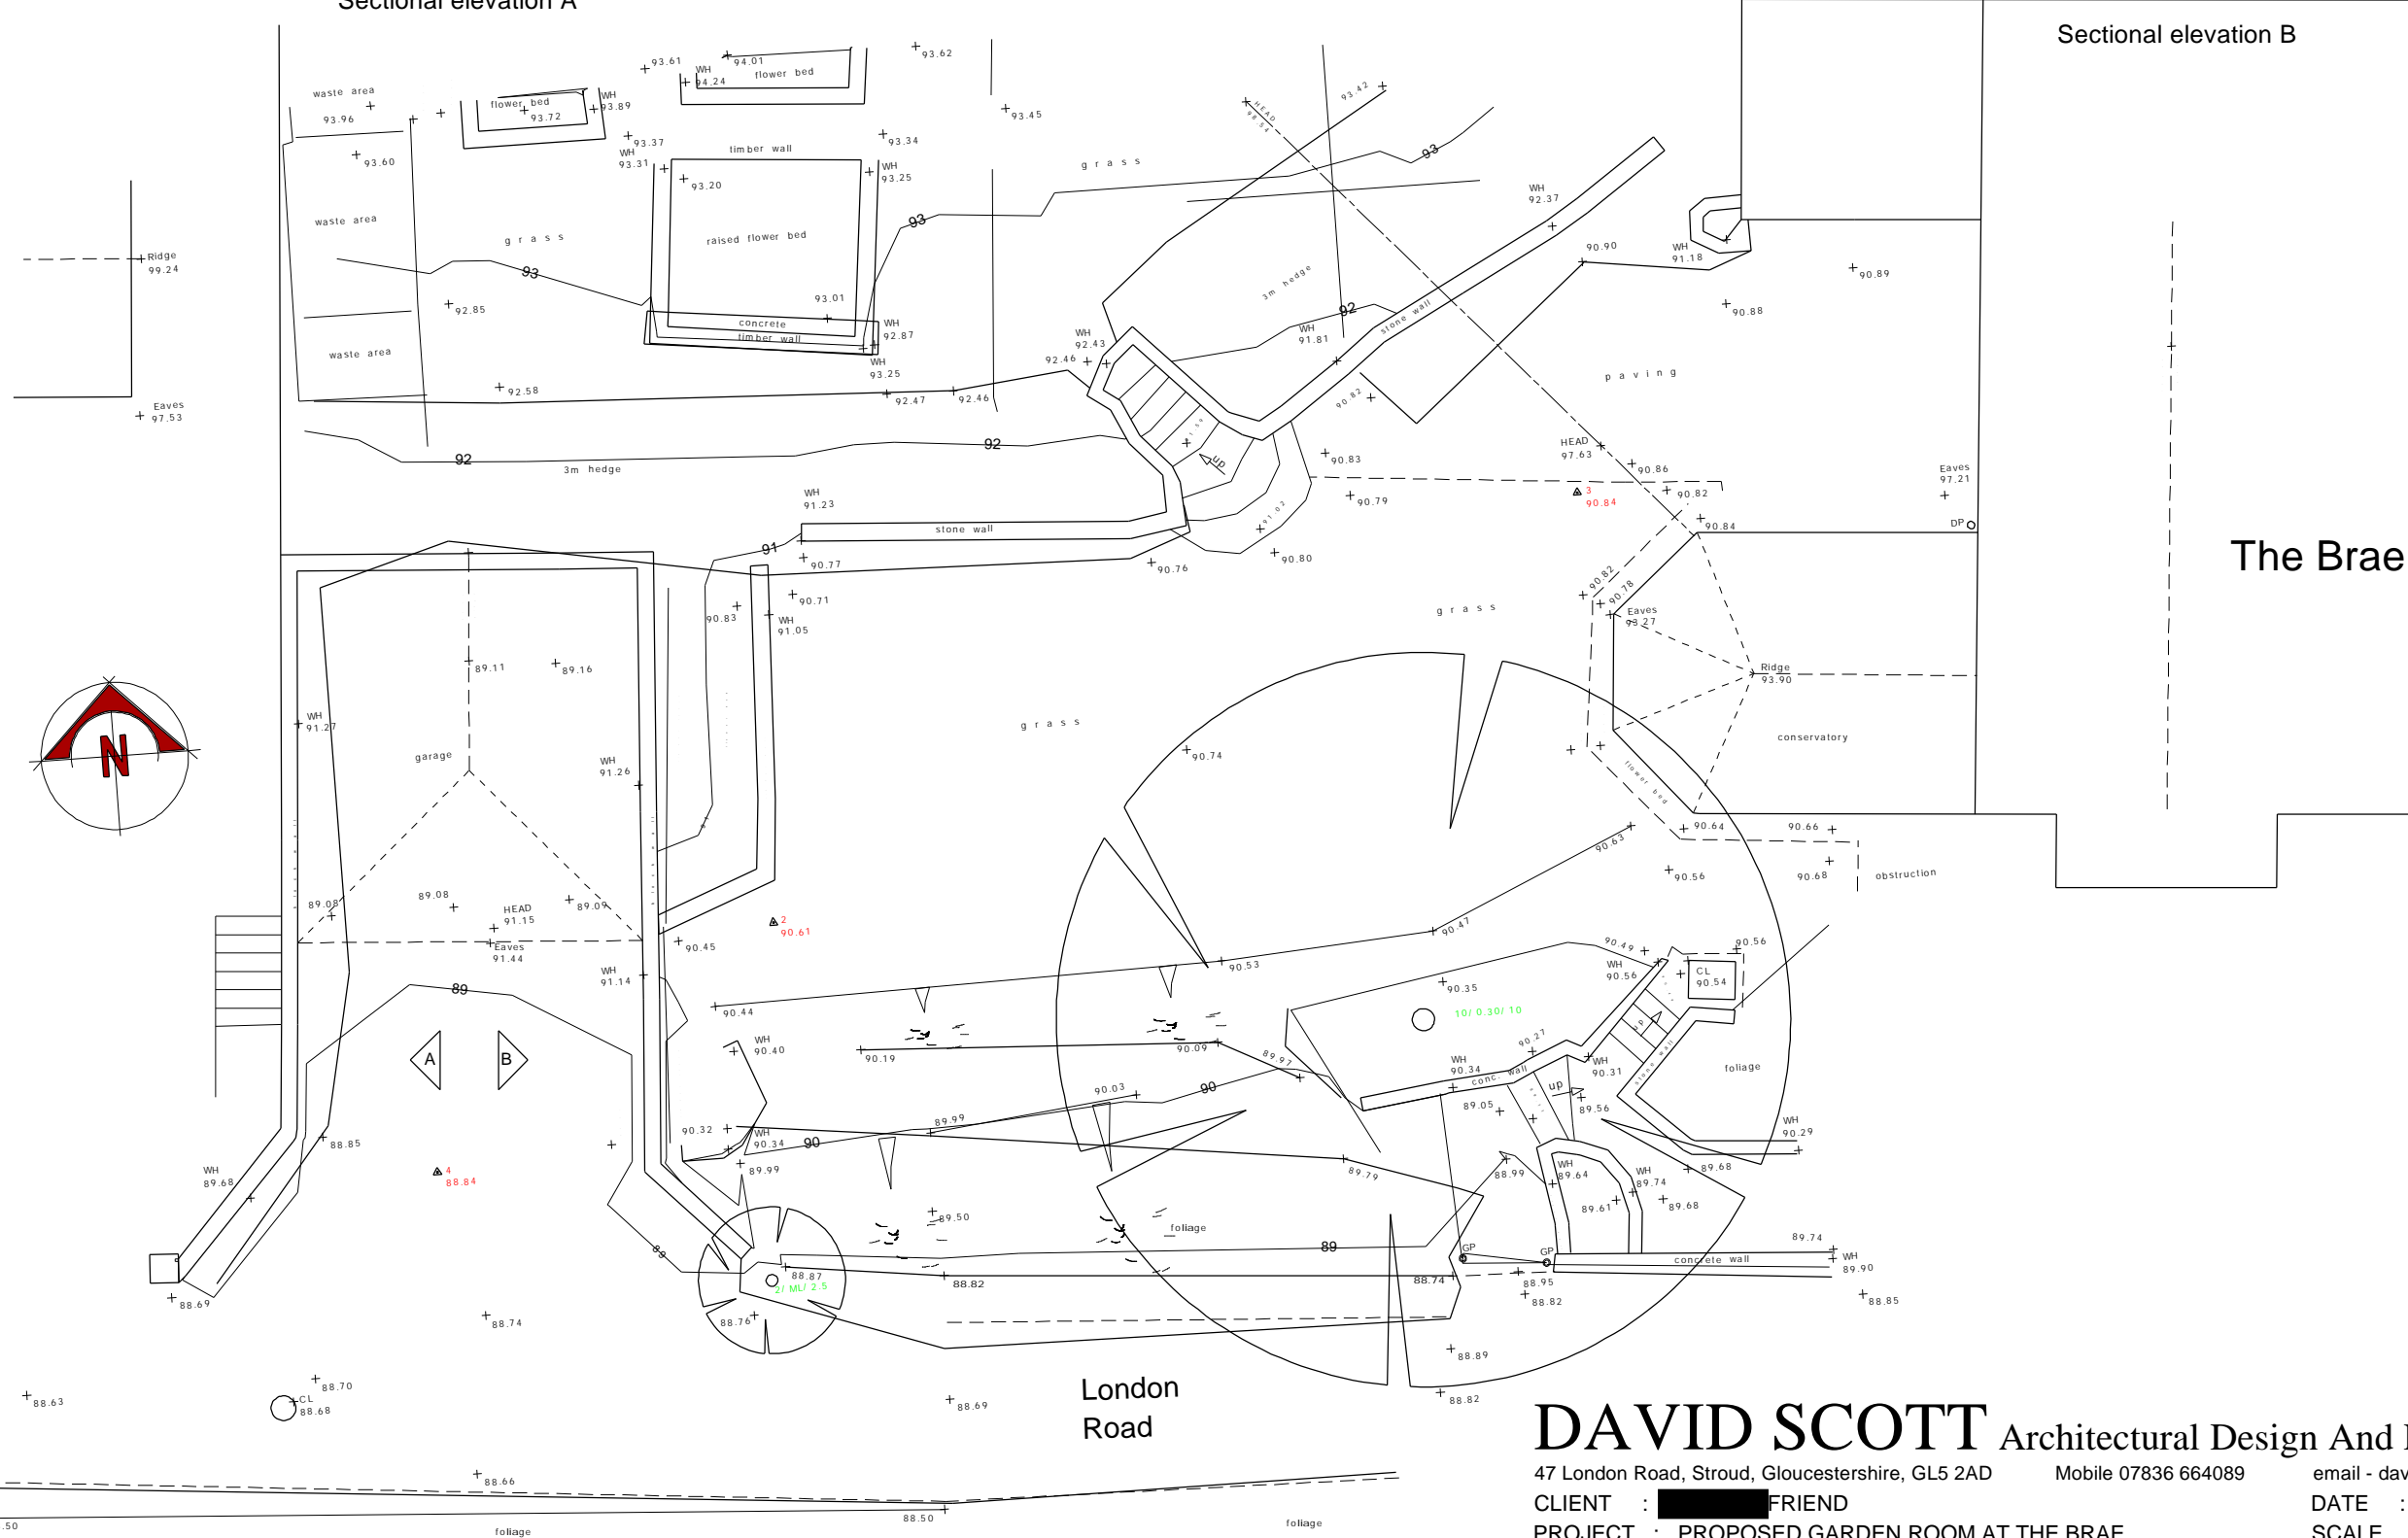

The Brae

London Road

DAVID SCOTT Architectural Design And Planning Consultant

47 London Road, Stroud, Gloucestershire, GL5 2AD Mobile 07836 664089 email - david@scottdesigns.co.uk
 CLIENT : ██████████ FRIEND DATE : NOVEMBER 2023
 PROJECT : PROPOSED GARDEN ROOM AT THE BRAE SCALE : 1:100 @ A3
 DRG TITLE : EXISTING PLAN AND SECTIONS DRG. NO. : S23/845/003