


Path (um)

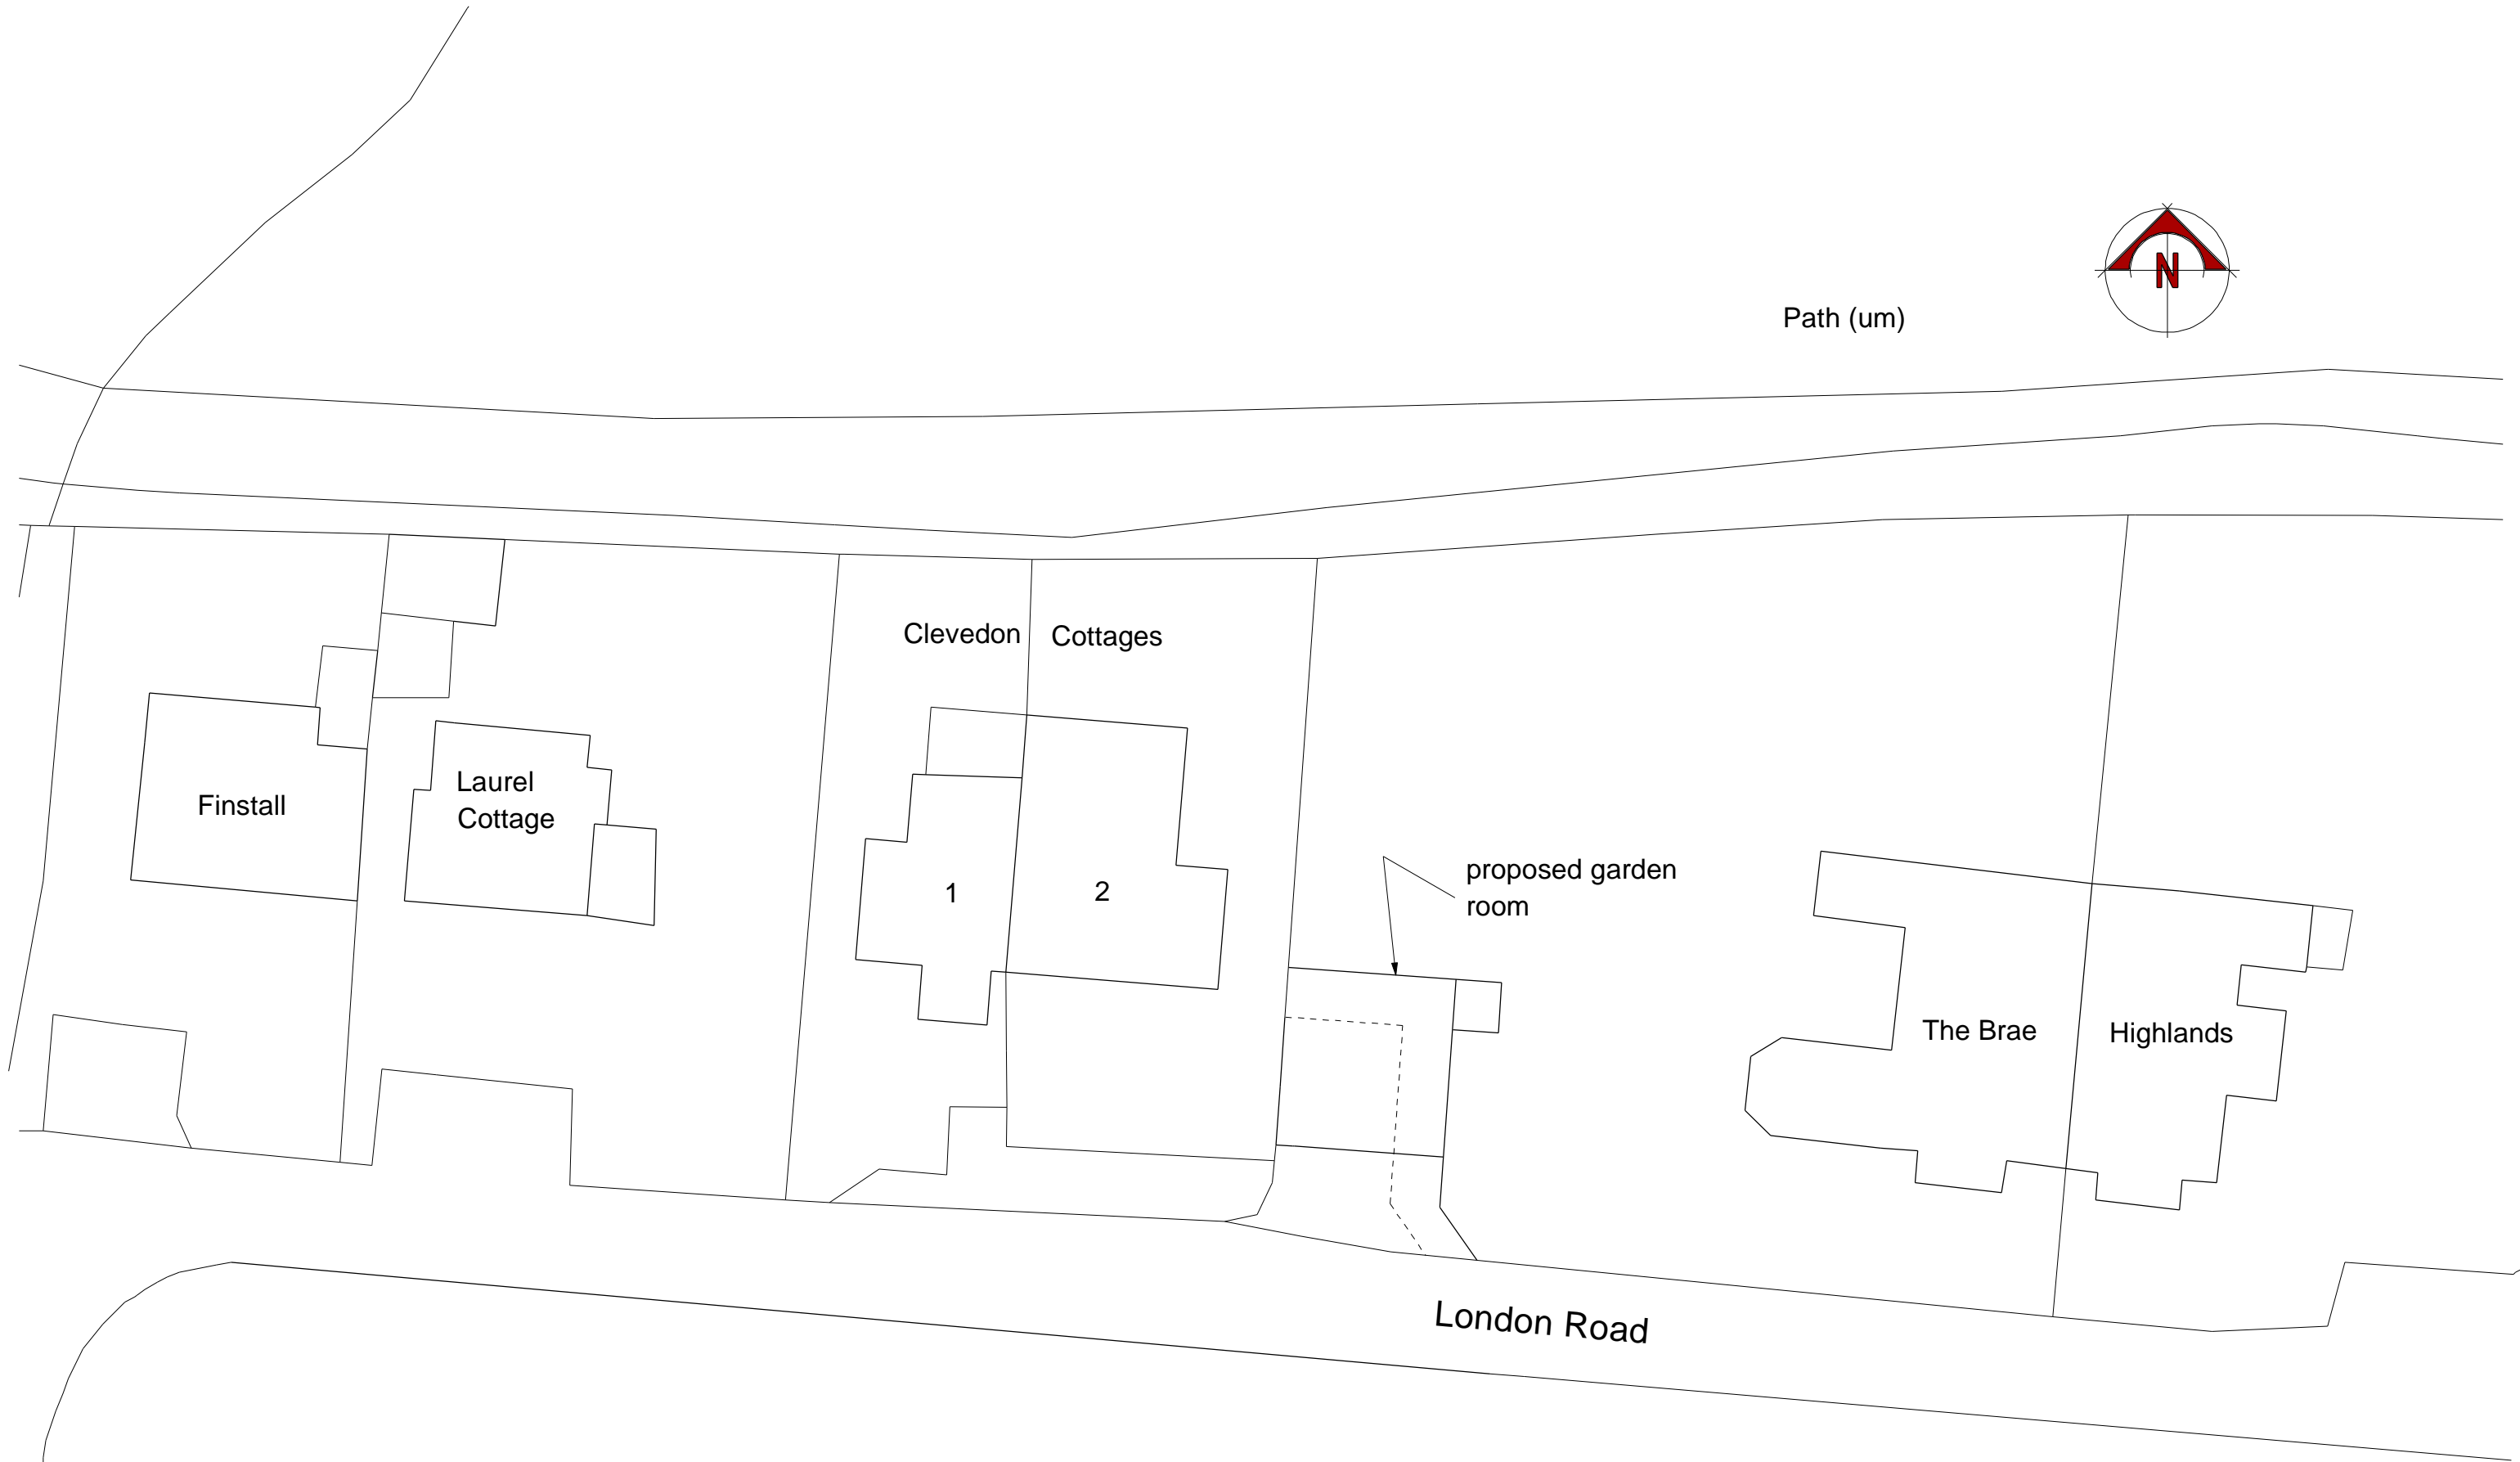

**DAVID SCOTT** Architectural Design And Planning Consultant

47 London Road, Stroud, Gloucestershire, GL5 2AD

Mobile 07836 664089

email - david@scottdesigns.co.uk

CLIENT : ██████████ FRIEND

DATE : NOVEMBER 2023

PROJECT : PROPOSED GARDEN ROOM AT THE BRAE

SCALE : 1:250 @ A3

DRG TITLE : PROPOSED BLOCK PLAN

DRG. NO. : S14/757/003