


1. This drawing is Copyright and is issued on condition it is NOT copied or disclosed to any Third Party without the written consent of Serious Stages Ltd.  
2. Serious Stages Ltd MUST be notified of any deviation from the contents of this drawing for their reference and approval.  
3. Unless otherwise stated - Dimensions are in MILLIMETERS.

# Tor Hill Works Site

'Recycling Centre'

SCALE | 1:20 @ A3

## Bund Section [1:20]

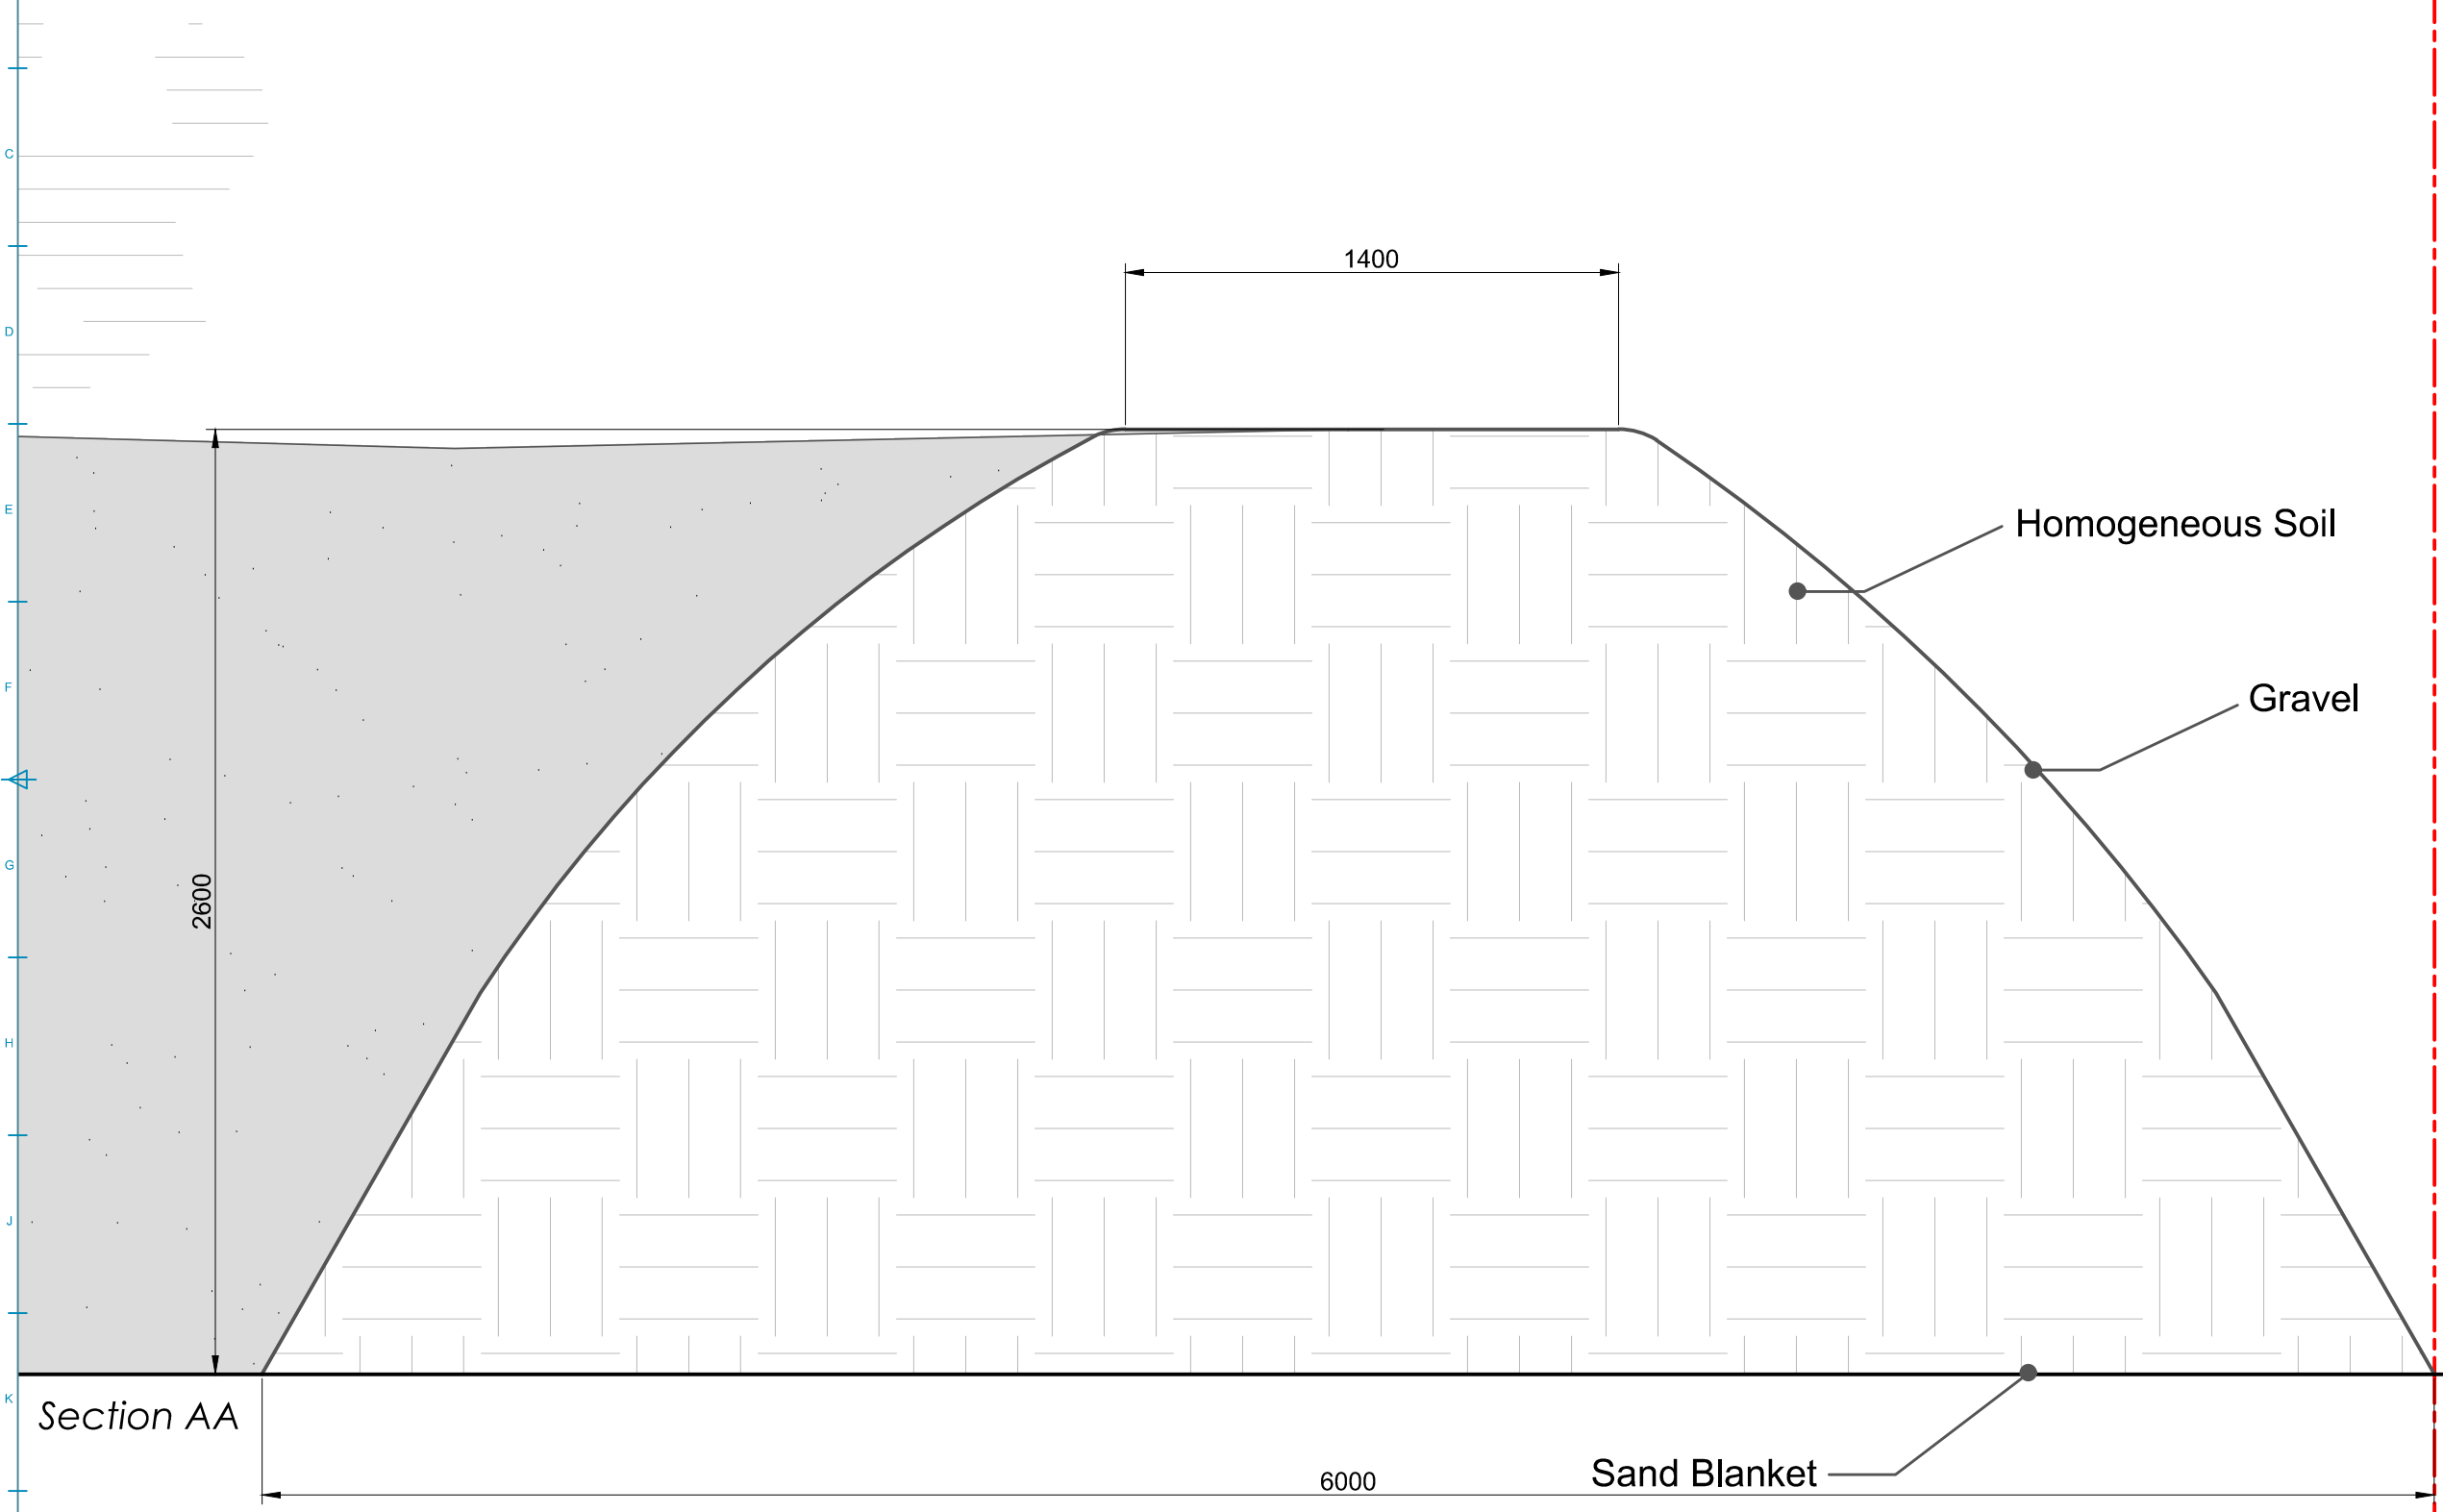

Homogeneous Soil

Gravel

Sand Blanket

**SERIOUS**  
www.stages.co.uk  
SERIOUS STAGES LTD.  
Tor Hill Works  
Dulcote, Wells  
Somerset BA5 3NT  
T: +44 01749899188  
F: +44 01749890896  
cad@stages.co.uk

Title:	1:20 Bund Sections	
Site:	Tor Hill Works Serious Stages	
Client:	Serious Stages	
Layout:	Section	
Scale:	1:20	Rev. A3
Dwg.No:	Retrospective_Planning_Tor_Hill_Works_AA_1-20	
Date:	8 September 2021   Drawn By: George Appleby	
Checked By:	Laurence Culliford	Dim'n By: George Appleby