

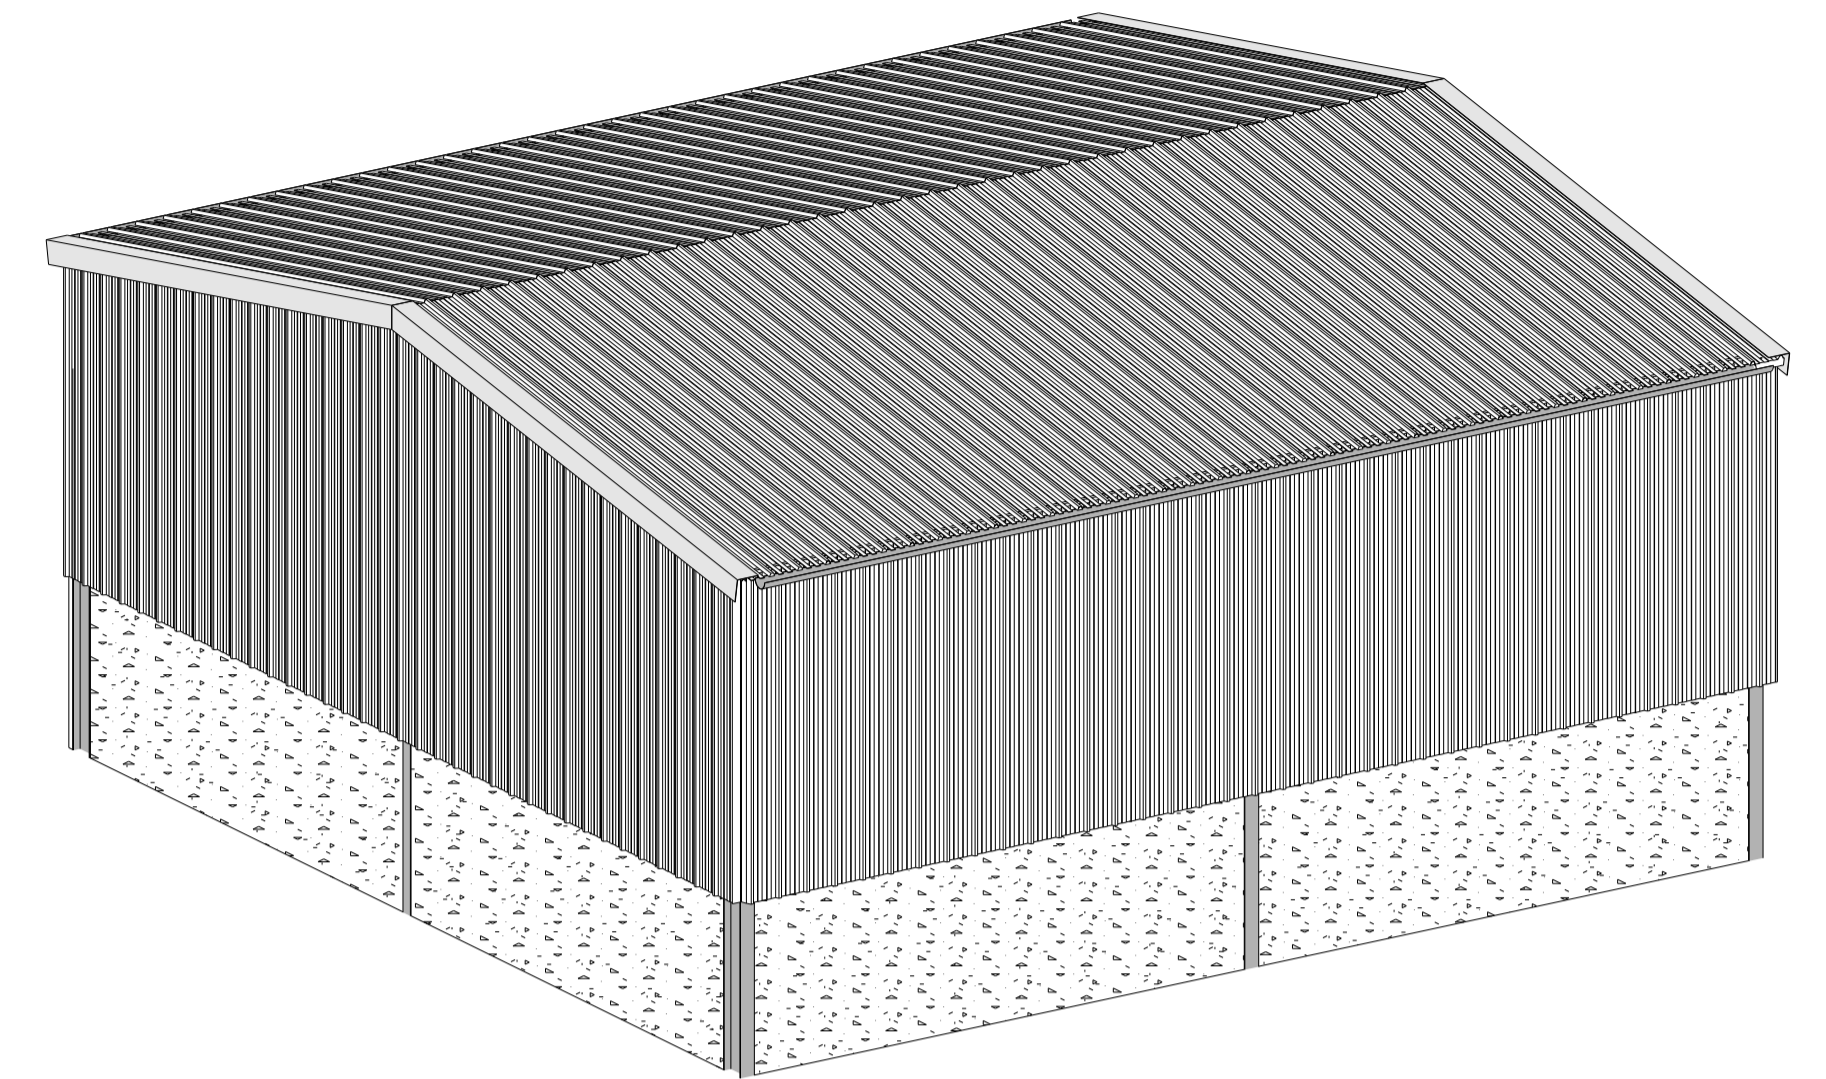



PLAN

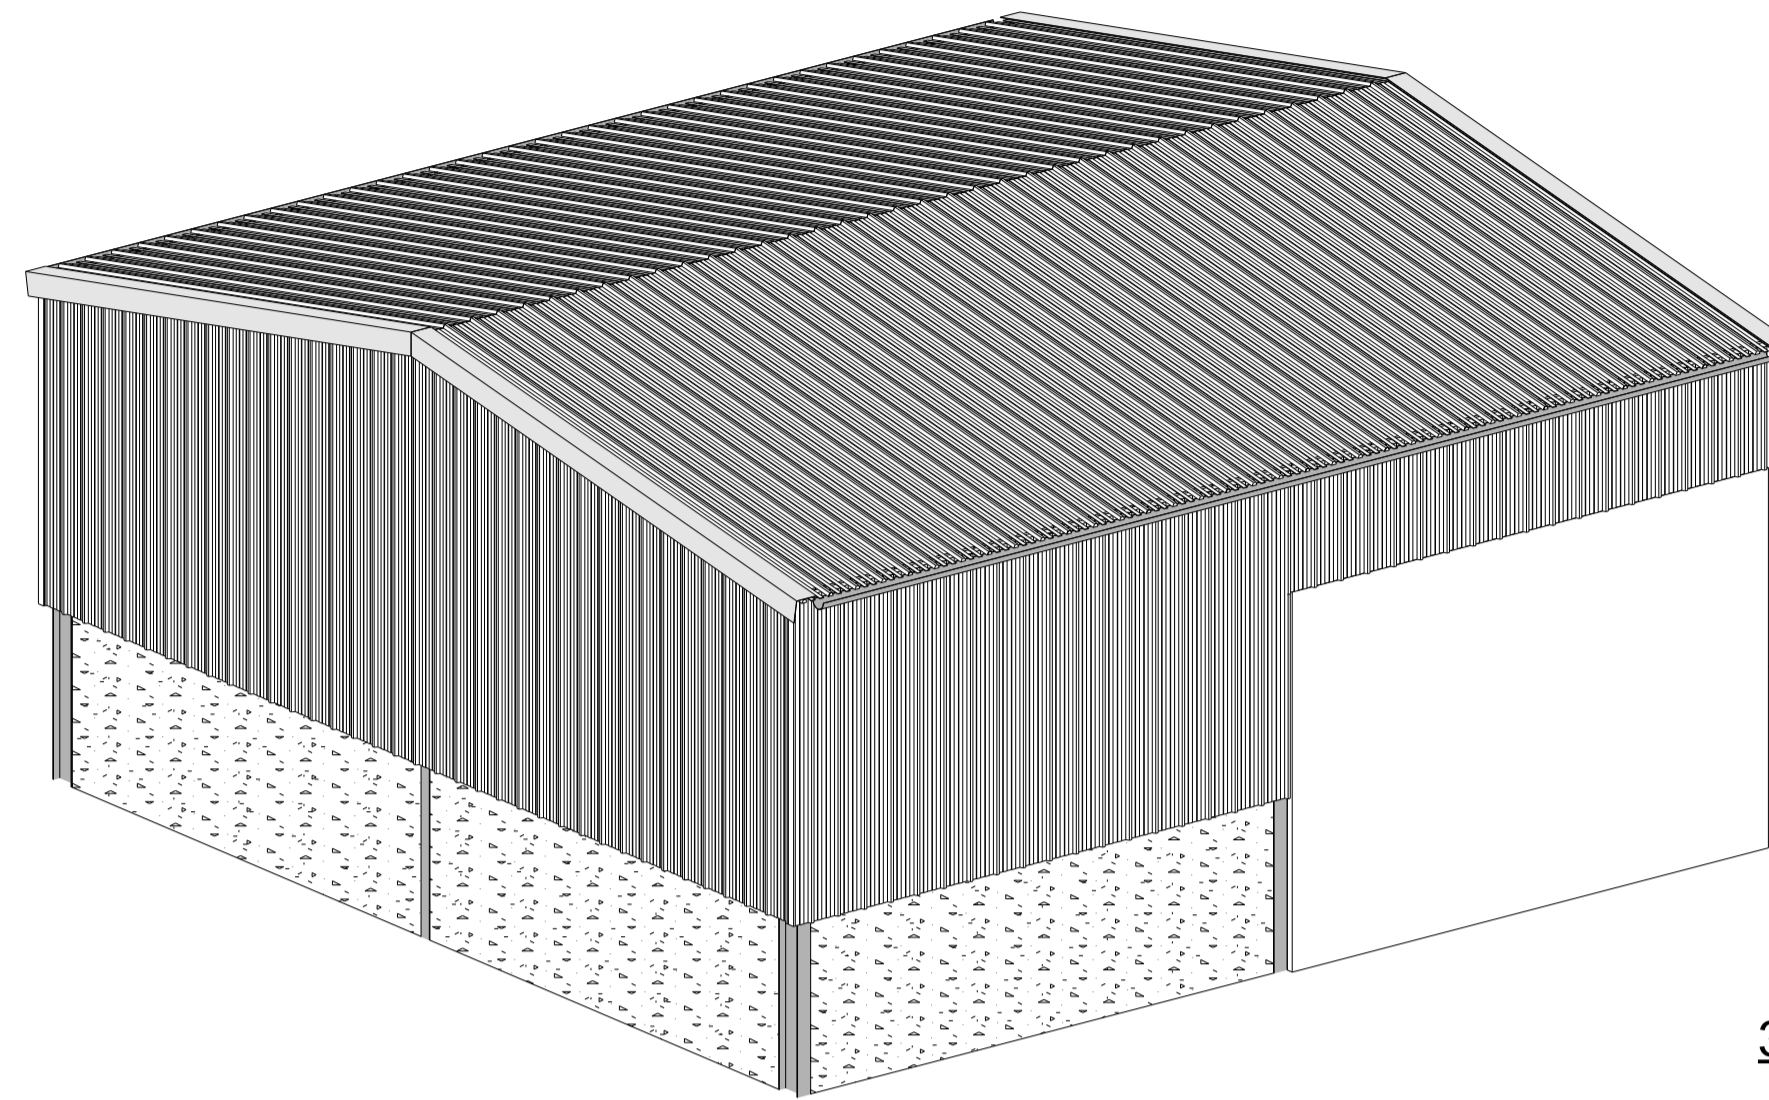


3D NOT TO SCALE

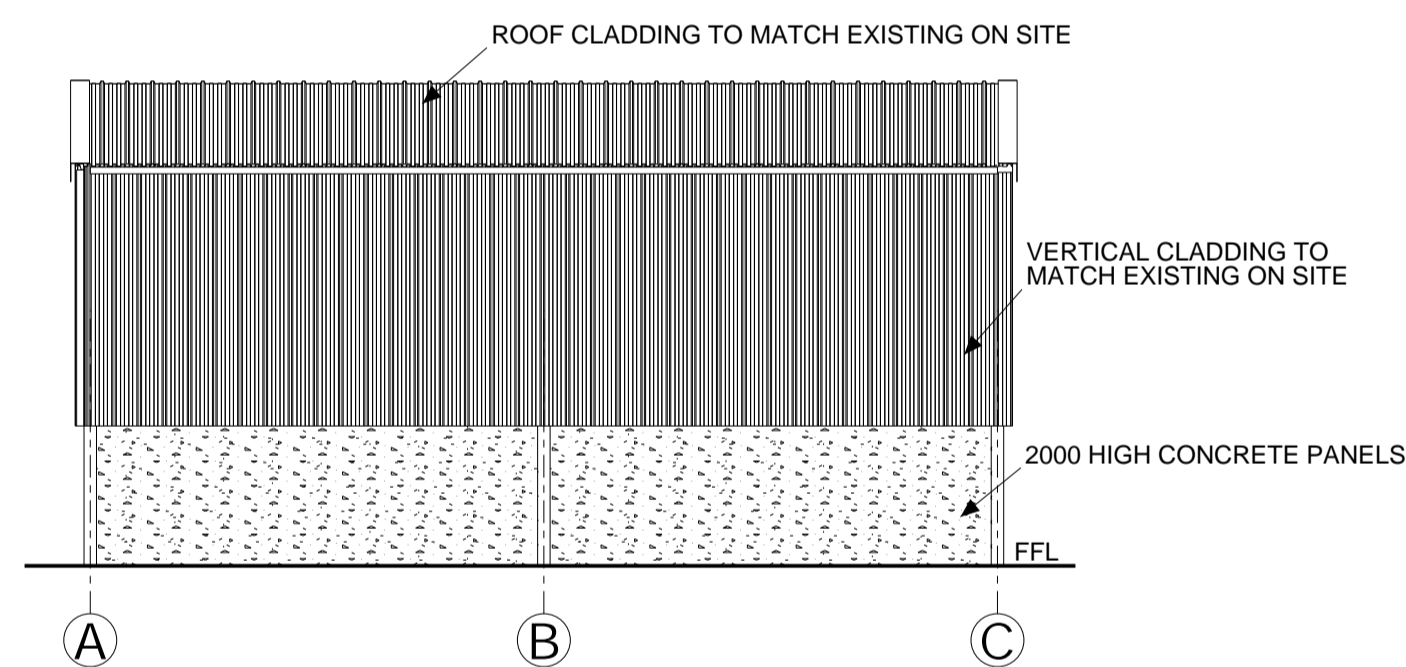


SIDE ELEVATION 3

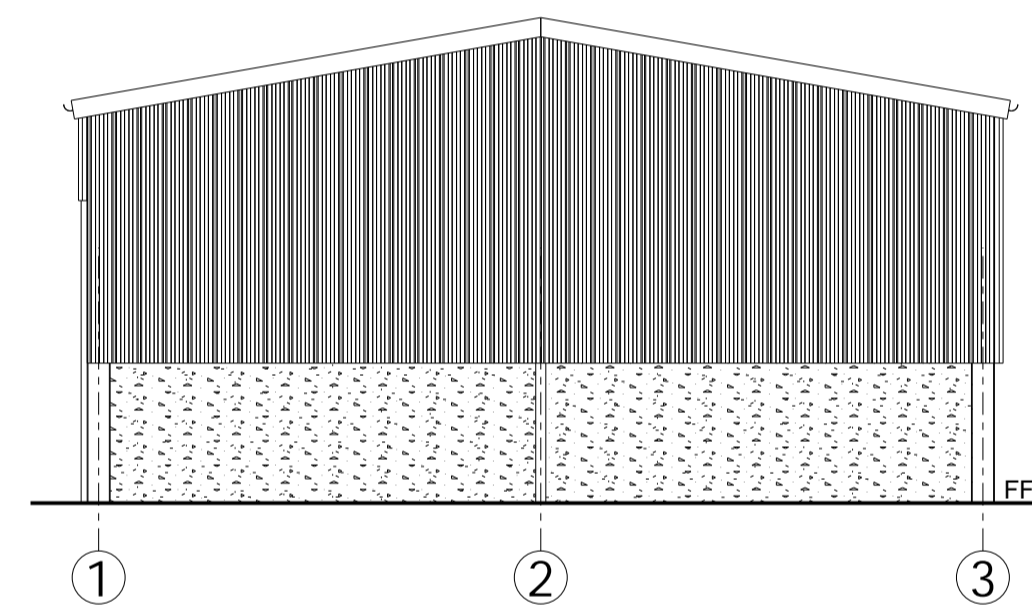


END ELEVATION A

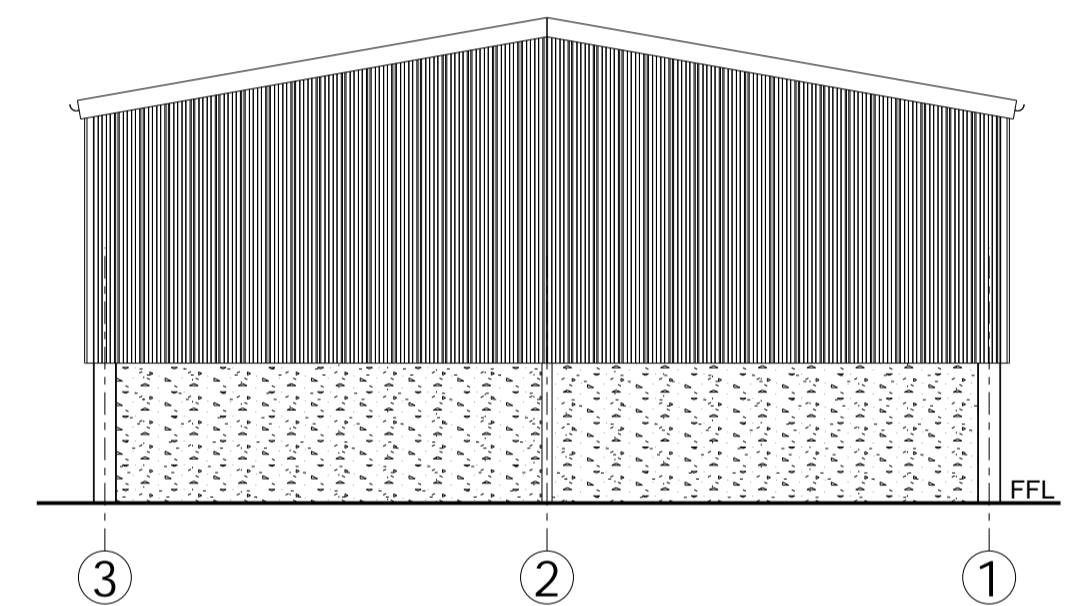


END ELEVATION C

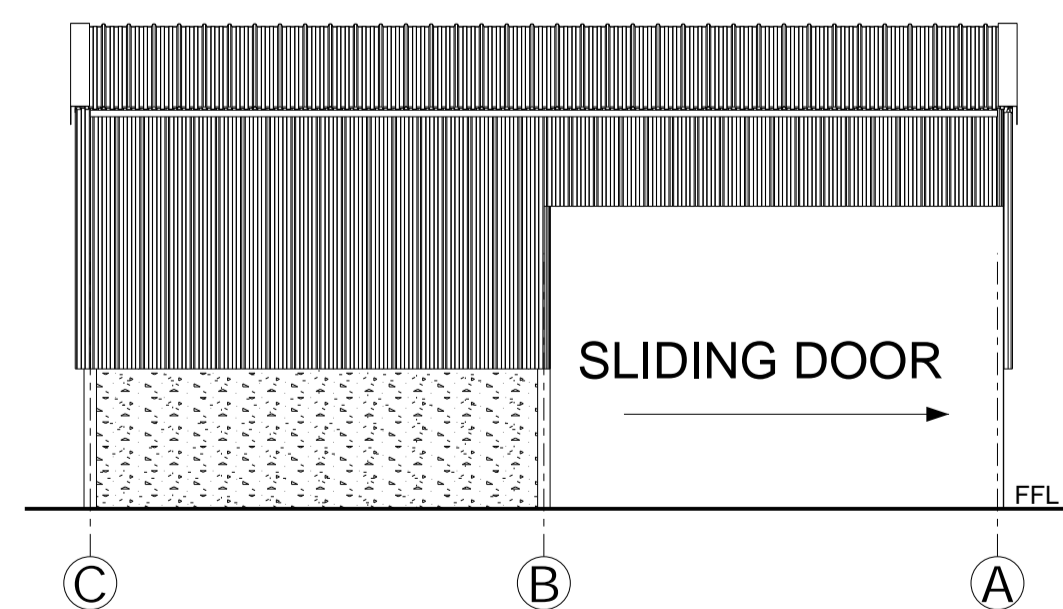

SIDE ELEVATION 1

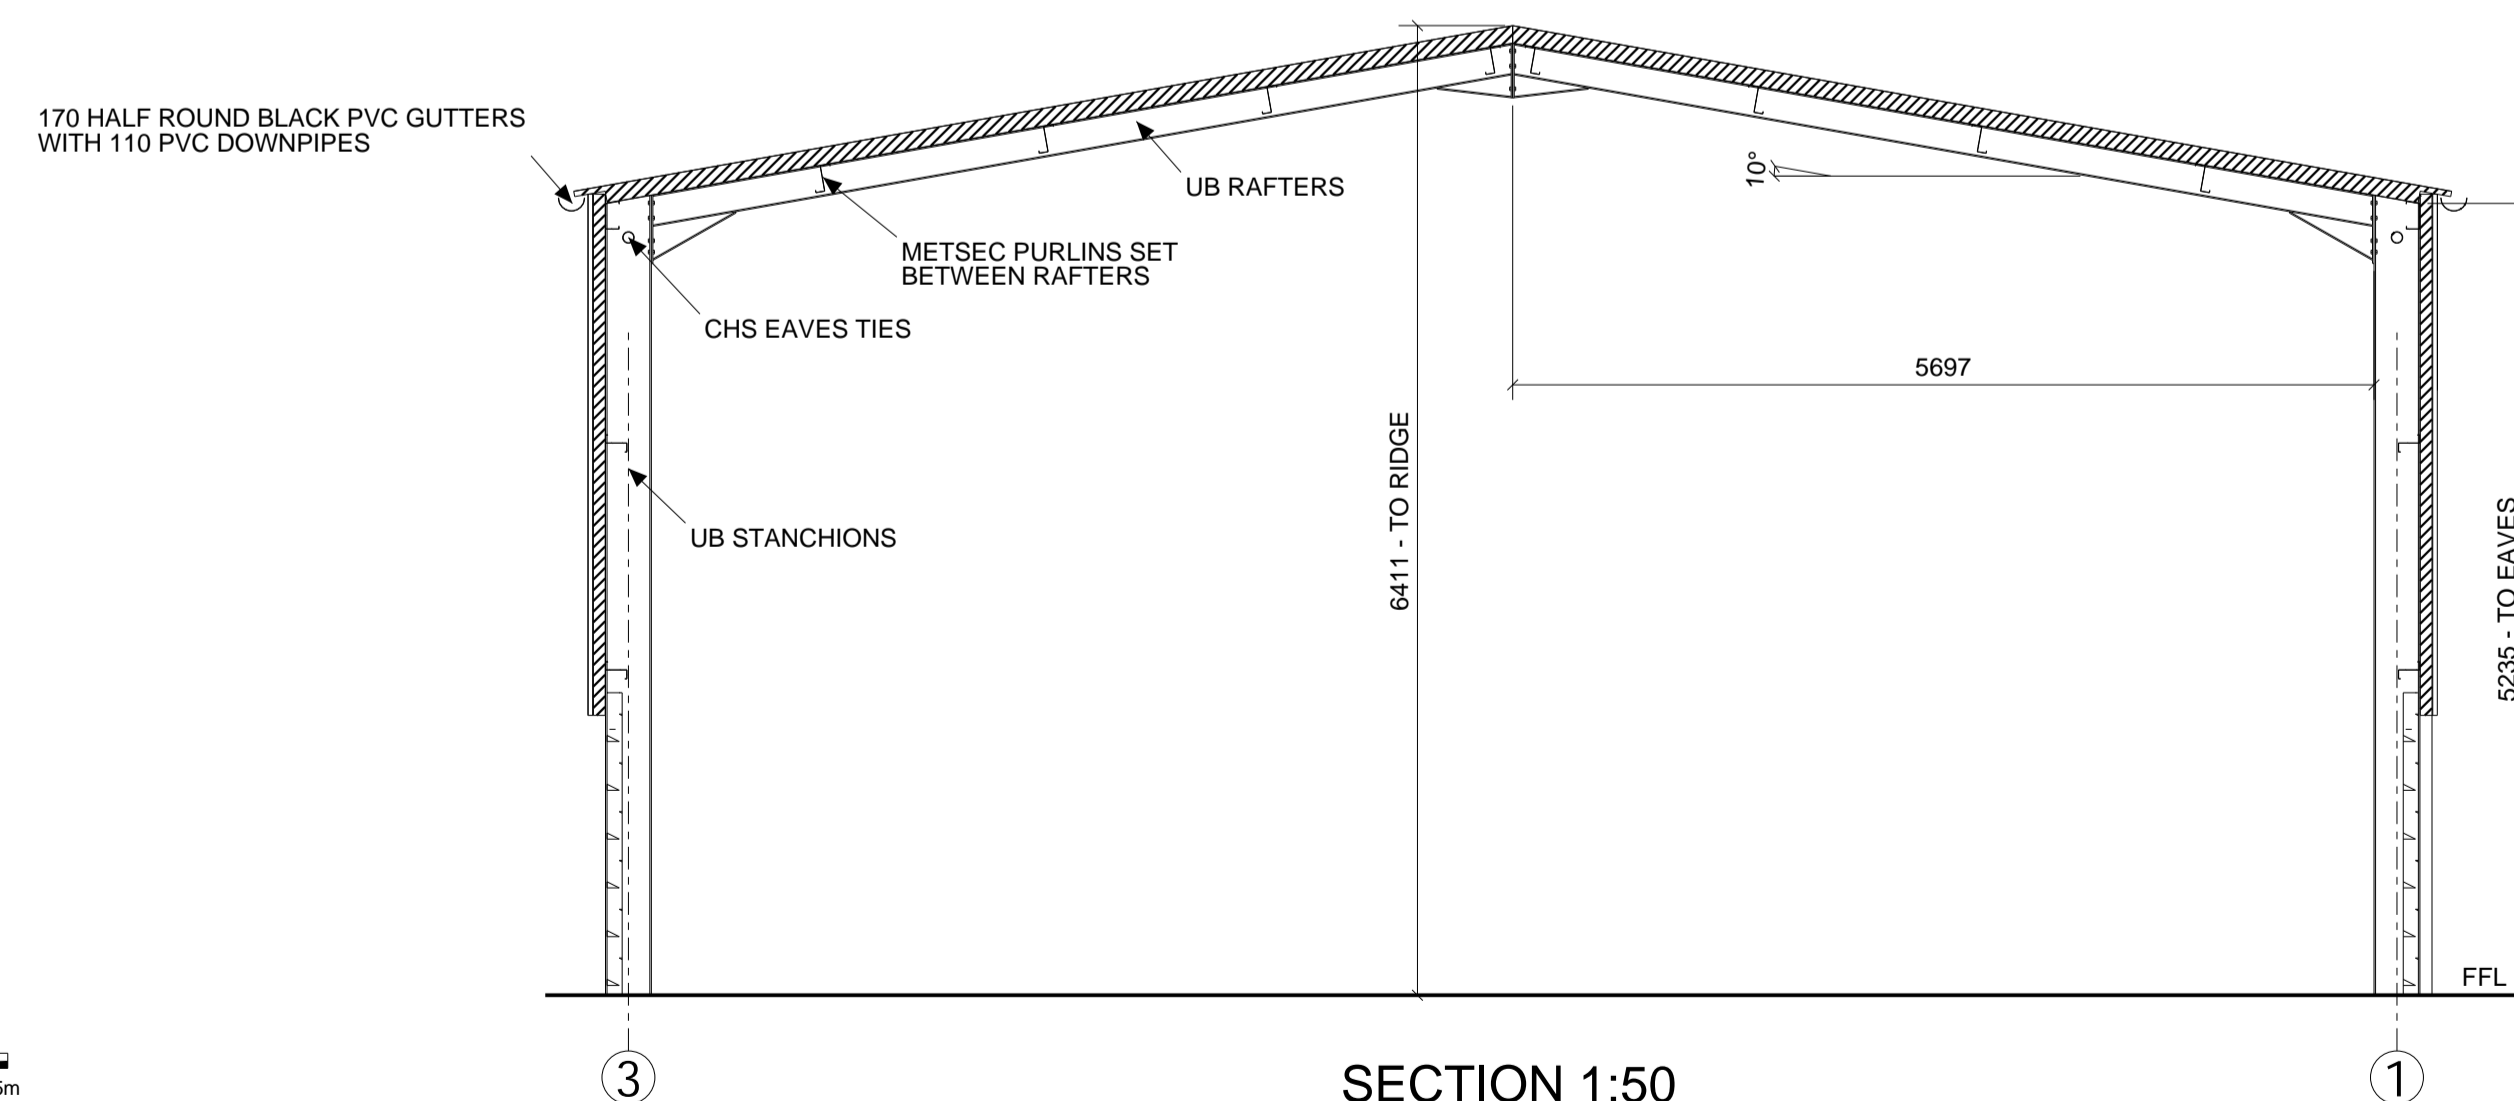

SECTION 1:50

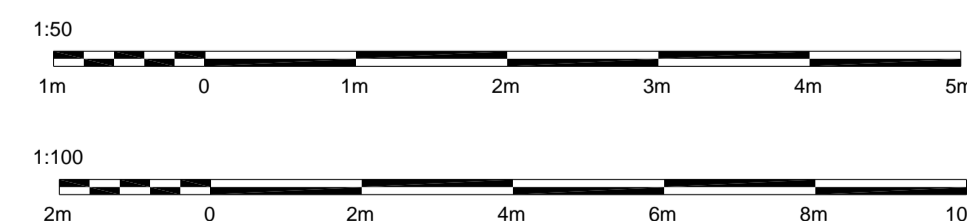

Scale	1:100 AT A1
Drawn	ADS
Date	14.06.2023



Mill Lane Works
Roston, Ashbourne DE6 2EE
Telephone: 01335 324302
Fax: 01335 324568

BELL CONSTRUCTION - PROPOSED ELEVATIONS PLAN OF AN AGRICULTURAL BUILDING
MALTING MEADOW, THE MALTINGS, BROXTED, ESSEX, CM5 2EJ

Revision	Date	Drawing No.
		[1]
		DRG PROJ N