


SCALE BAR 1:500

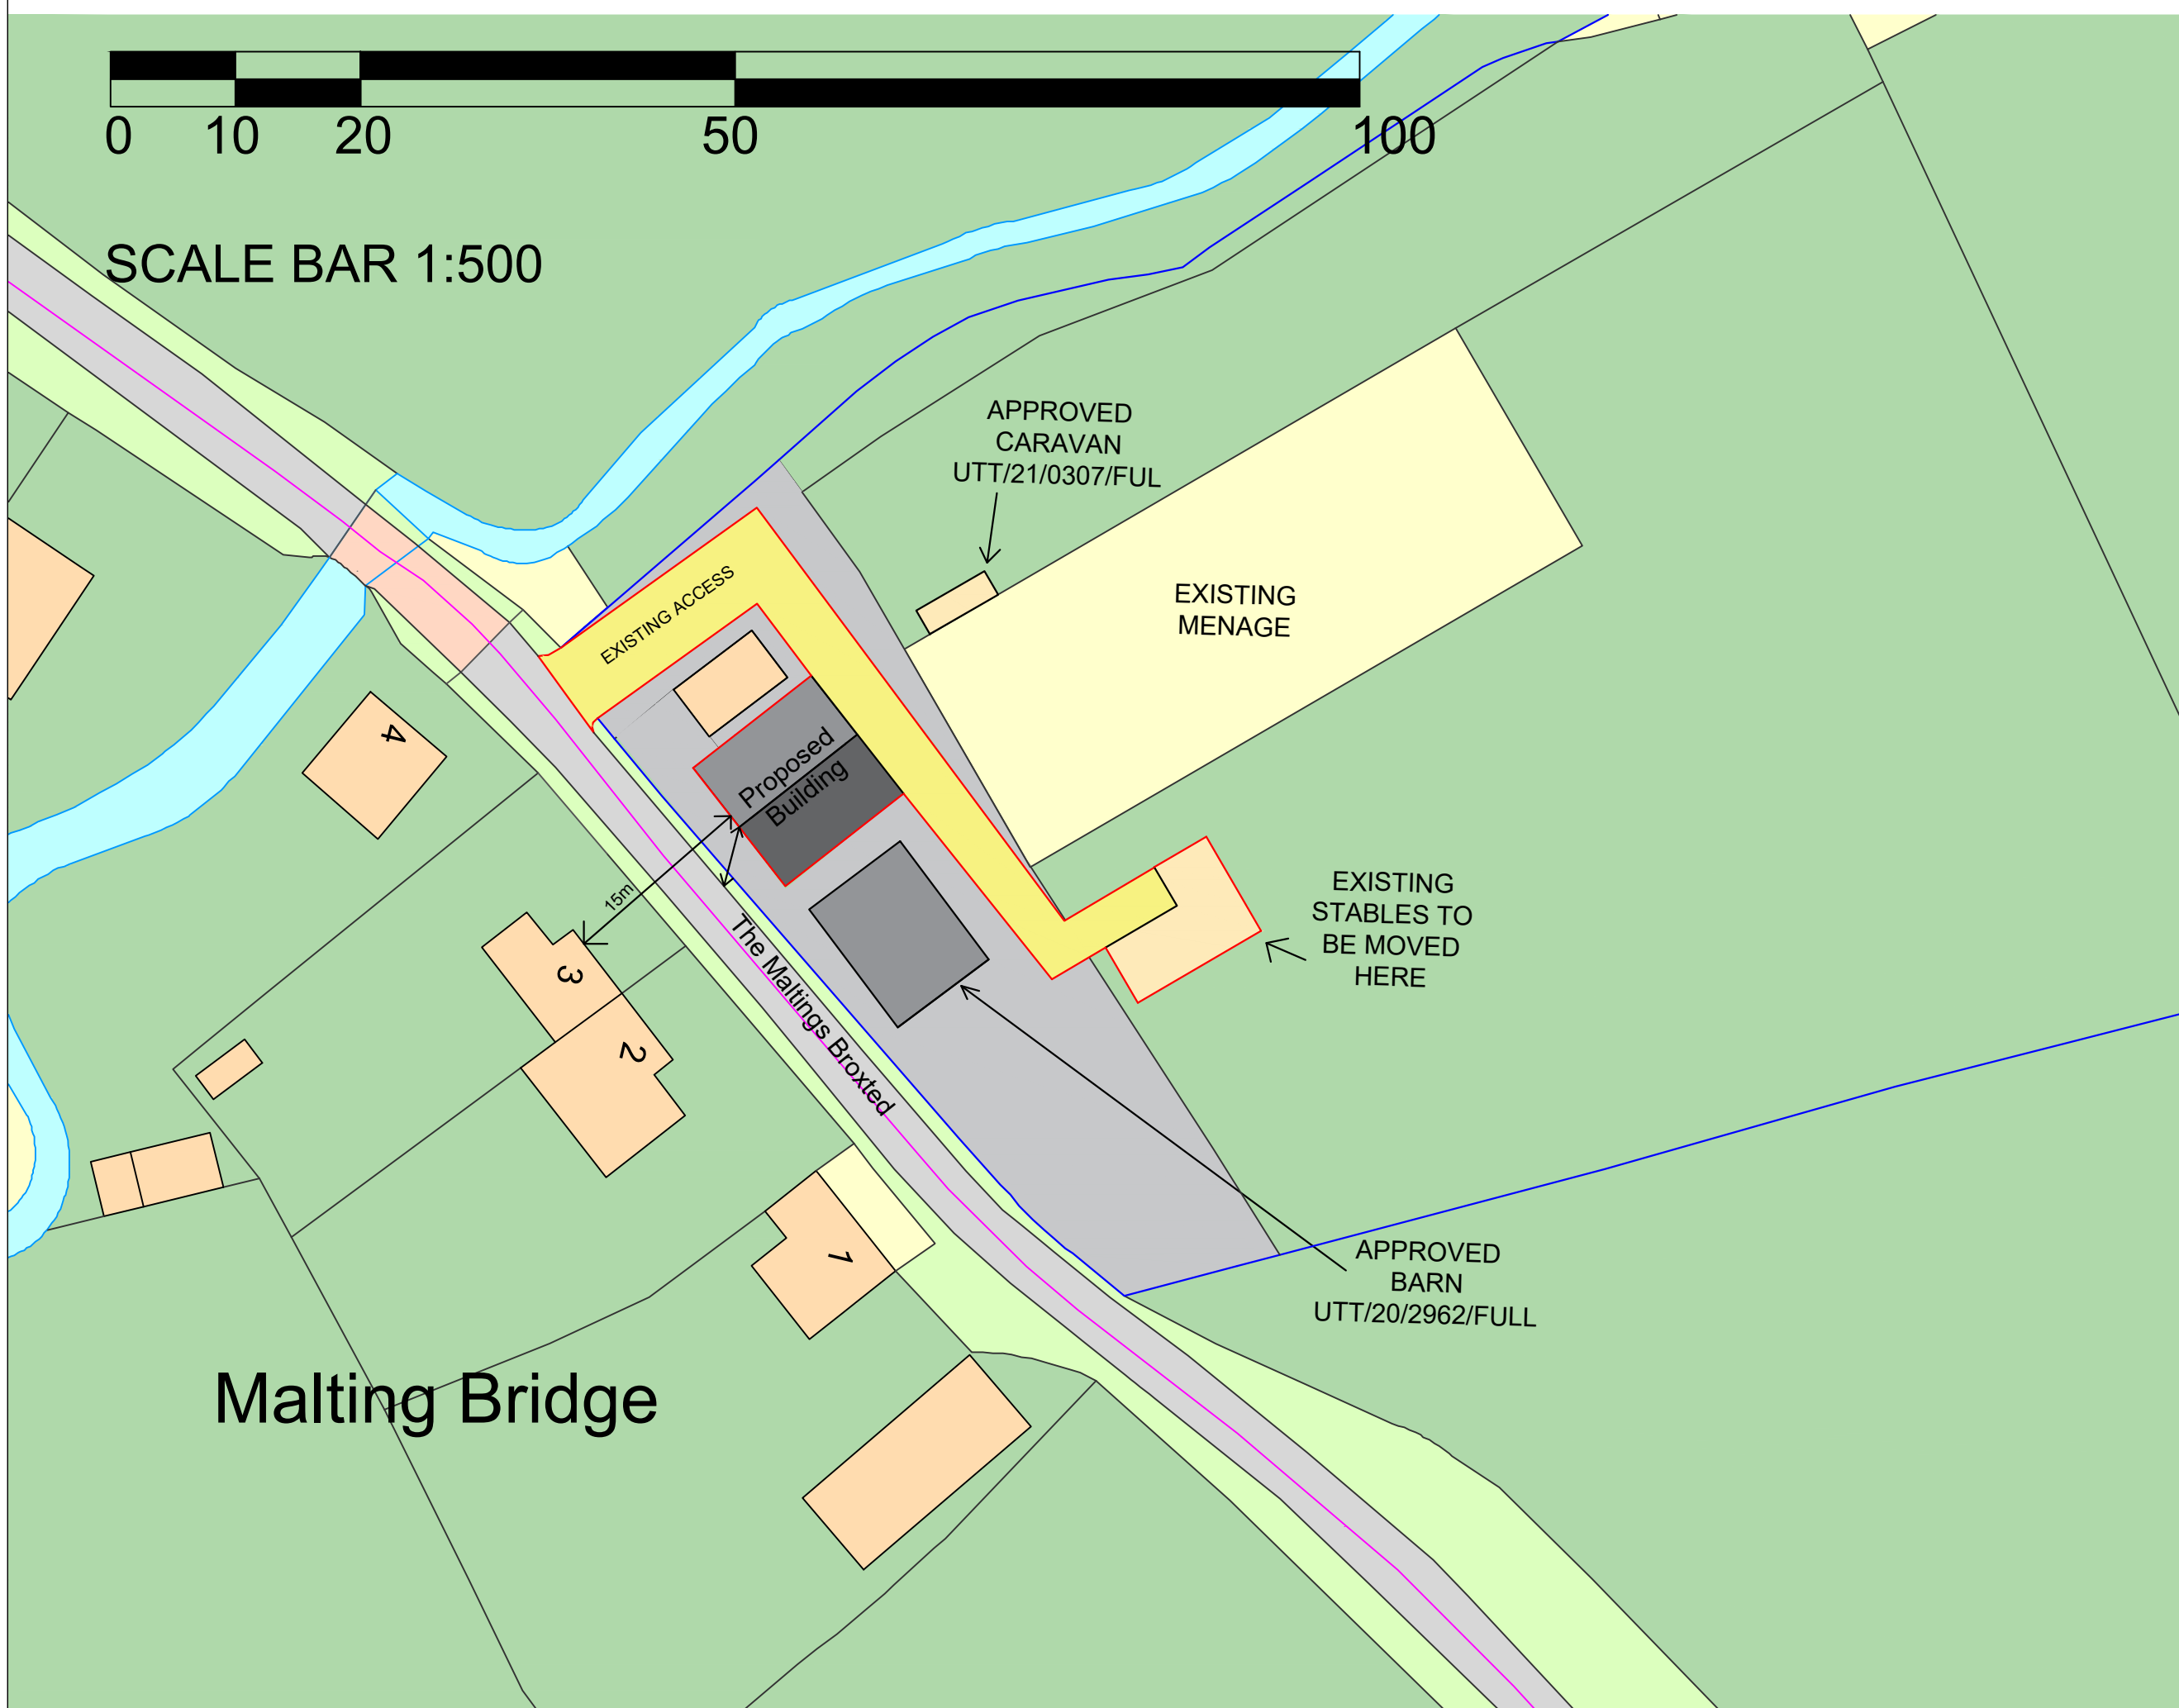

DIMENSIONS ARE IN MILLIMETERS UNLESS STATED OTHERWISE

THIS DRAWING IS FOR PLANNING AND AESTHETIC PURPOSES ONLY



FOXES RURAL LTD
BULLBANKS FARM, HALSTEAD ROAD,
EIGHT ASH GREEN, COLCHESTER,
ESSEX, CO6 3PT

TEL: 01206 481 981
E-MAIL:
WEBSITE: WWW.FOXESRURAL.CO.UK

CLIENT NAME: CORMACK

PROJECT NO: 721

TITLE: BLOCK PLAN

ADDRESS: CM6 2EJ

DATE: 21 NOV 23	SCALE: 1:500 @ A3	SHEET: BP01
--------------------	-------------------------	----------------

Malting Bridge