




Elevation B

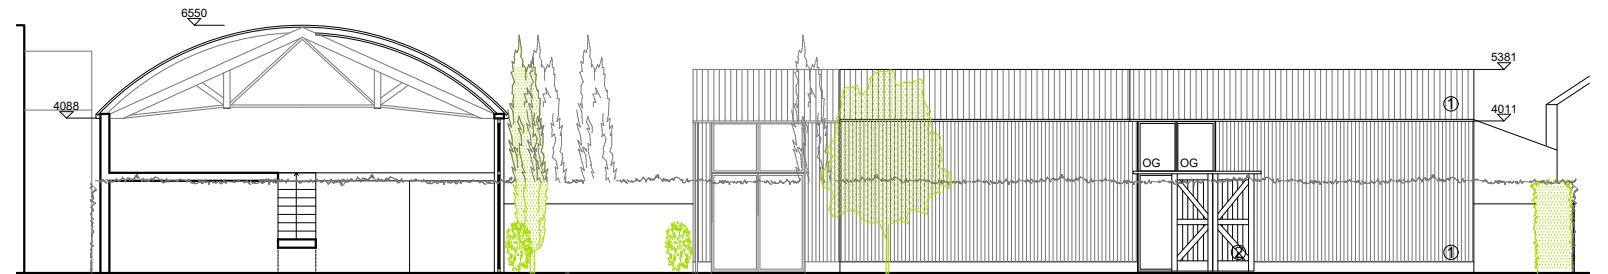


Elevation F

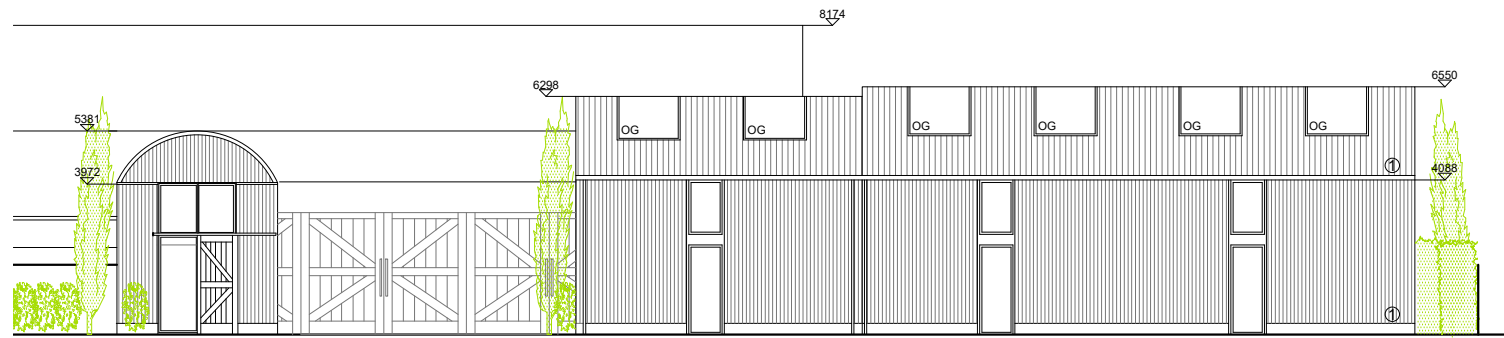


Elevation D

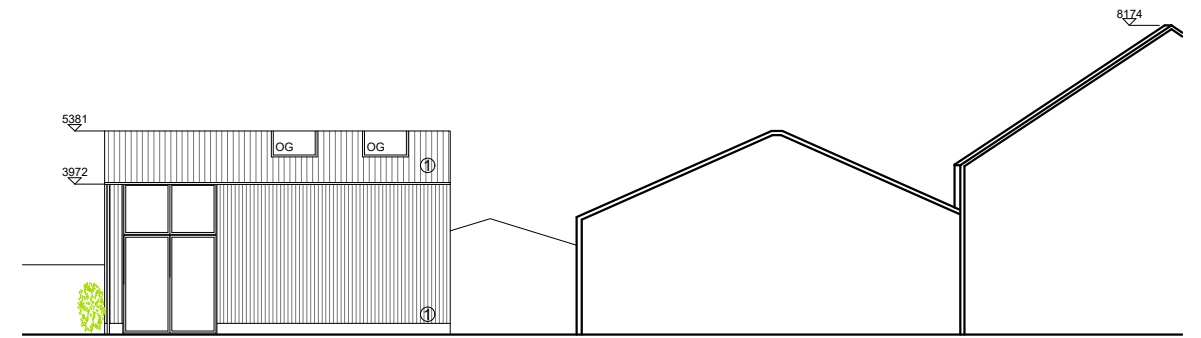

Elevation E

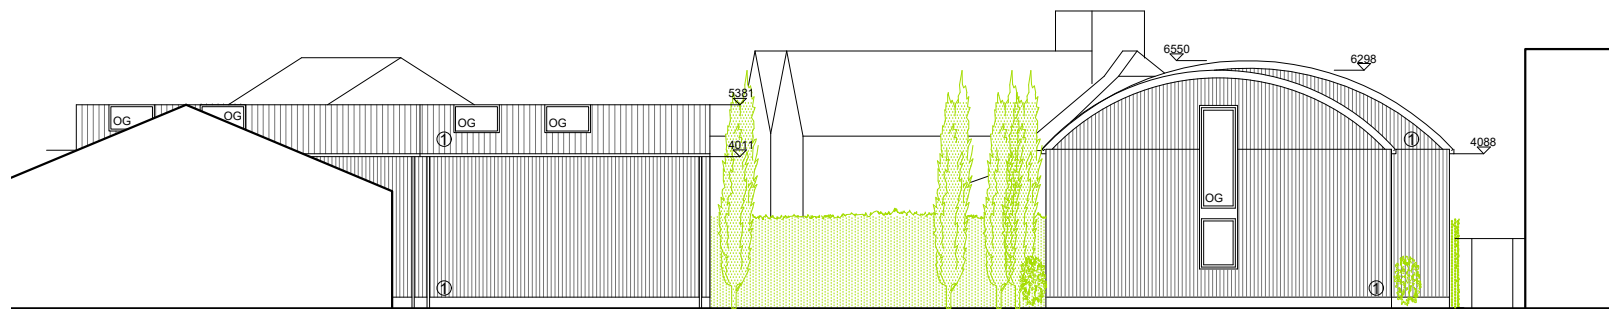

Elevation C

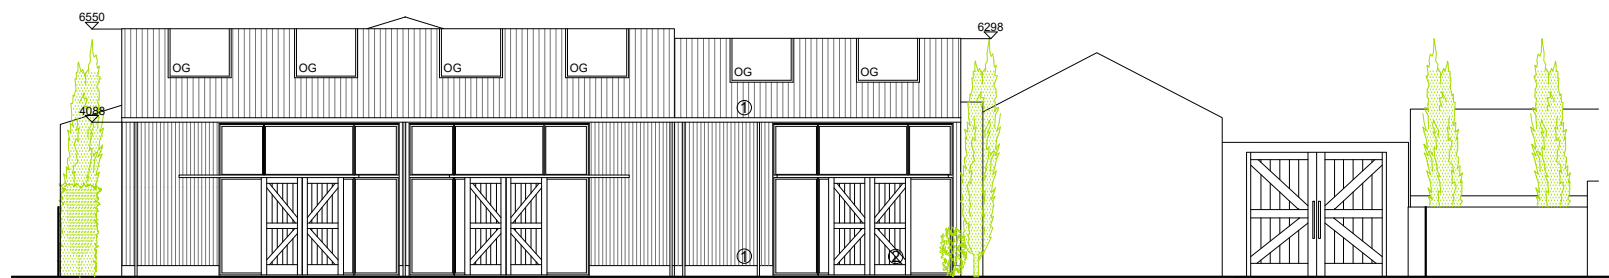



Elevation A



Material key:
 1 - Corrugated Metal in Black
 2 - Timber Sliding Panel
 OG - Obscure Glass

Notes /
 Report all errors and omissions to the architect.
 Dimensions to be checked on site prior to fabrication.
 No dimensions to be scaled from this drawing.

© Copyright	PC	Drawing amended	13/11/2023	PM
Rev	Description	Date	Initials	
Scale 1:200		Drawing No. 737 / 2-06		
Date Oct 2023		Date		
Drawn By PM		Rev. PC		

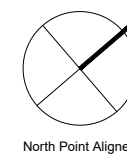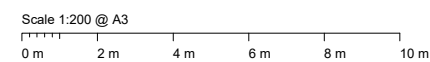

Unit 2
 5 Drysdale Street
 London N1 6ND
 020 7739 2050
 hoxdesign.co.uk

Lovecotes Farm Chickney Road
 Debden Essex, CM22 6BH
 New Industrial Units
 Proposed Elevations