



E-01 Elevation 1:100



E-02 Elevation 1:100

- 1. Tiles to match Existing
- 2. External Insulation and Render
- 3. Aluminium Trim
- 4. Aluminium Glazing
- 5. GRP Flat Roof
- 6. Vertical Timber Cladding
- 7. Velux Rooflights
- 8. Balustrading




E-03 Elevation 1:100



E-04 Elevation 1:100

- NOTE:**
1. All dimensions/descriptions are to be checked. Discrepancies are to be reported immediately.
 2. NO dimensions to be scaled off this drawing.
 3. ANY changes in materials must be approved by the architect, building control and planning if applicable prior to order.
 4. All drawings to be read in conjunction with structural drawings.

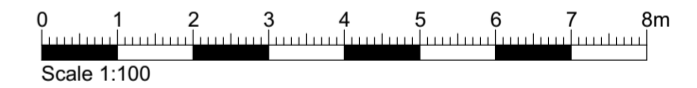

Issue Date	Description	Rev
09/11/2023	Reduced scheme	P2
09/11/2023	Proposed	P1

REVISIONS	
STATUS	Proposed

FREEMAN
Architecture Ltd

Chartered Architectural Technologist
 MOB: 07896803747
 EMAIL: info@freeman-architecture.co.uk
 www.freeman-architecture.co.uk

Chartered Institute of Architectural Technologists
Registered Practice

PROJECT Windyridge,
Crawley Road
Witney,
OX29 9TG

For - Mr Meagher

DRAWING TITLE		
Proposed Elevations		
SCALE 1:100	DATE November 23	
DRAWING NUMBER 23015.06	REV. P2	A2