



E-01

Elevation

1:100



E-02

Elevation

1:100



E-03

Elevation

1:100




E-04

Elevation

1:100

NOTE:

1. All dimensions/descriptions are to be checked. Discrepancies are to be reported immediately.
2. NO dimensions to be scaled off this drawing.
3. ANY changes in materials must be approved by the architect, building control and planning if applicable prior to order.
4. All drawings to be read in conjunction with structural drawings.

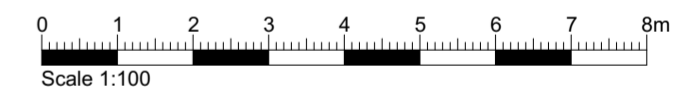

Issue Date	Description	Rev
27/07/2023	Record	R1

REVISIONS		
STATUS		
	Record	



Chartered Architectural Technologist
 MOB: 07896803747
 EMAIL: info@freeman-architecture.co.uk
 www.freeman-architecture.co.uk



PROJECT Windyridge,
 Crawley Road
 Witney,
 OX29 9TG

For - Mr Meagher

DRAWING TITLE		
Existing Elevations		
SCALE 1:100	DATE July 23	
DRAWING NUMBER 23015.02	REV. R1	A2