

NOTE:


1. All dimensions/descriptions are to be checked. Discrepancies are to be reported immediately.
2. NO dimensions to be scaled off this drawing.
3. ANY changes in materials must be approved by the architect, building control and planning if applicable prior to order.
4. All drawings to be read in conjunction with structural drawings.



S-01

Building Section

1:100

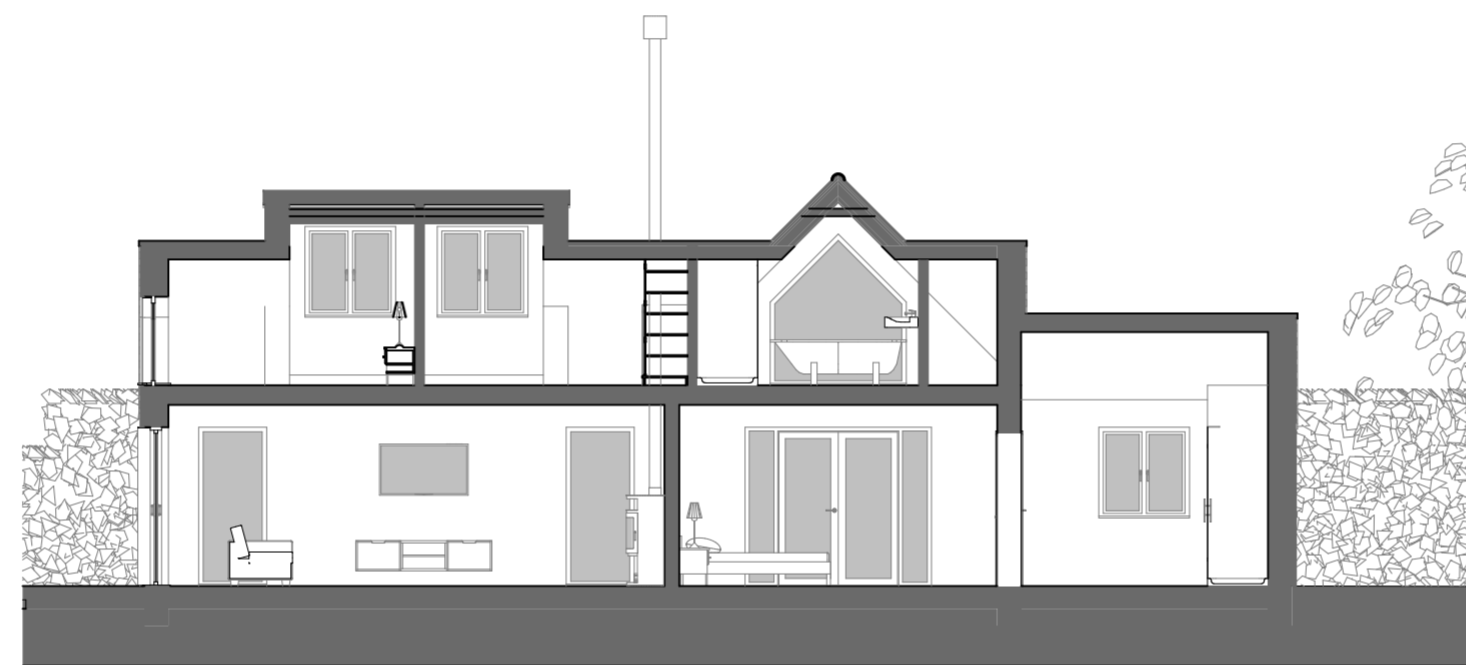

S-02

Building Section


1:100



S-03

Building Section

1:100

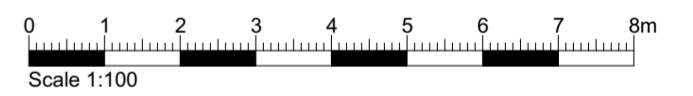

Issue Date	Description	Rev
09/11/2023	Reduced scheme	P2
09/11/2023	Proposed	P1

REVISIONS	
STATUS	Proposed



FREEMAN
Architecture Ltd

Chartered Architectural Technologist
MOB: 07896803747
EMAIL: info@freeman-architecture.co.uk
www.freeman-architecture.co.uk



Chartered Institute of Architectural Technologists
Registered Practice

PROJECT Windyridge,
Crawley Road
Witney,
OX29 9TG

For - Mr Meagher

DRAWING TITLE		
Proposed Sections		
SCALE	1:100	DATE November 23
DRAWING NUMBER	23015.07	REV. P2 A2