

EXISTING




Existing Block Plan
Scale 1:200

PROPOSED



Proposed Block Plan
Scale 1:200

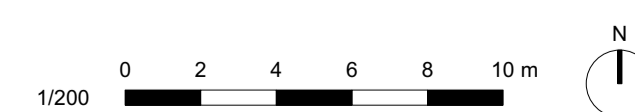

PL1 16/11/2023 Planning Application Issue			
Rev	Date	Note	Project Ref: PSA139
Drawn by: GG	Checked by: NB	Rev. No.	Client
Drawing No.	PA-02	PL1	Mr & Mrs Slane
Drawing Title	Existing and Proposed Block Plans		Project Title
			Little Paddock
			34 Elm Crescent
			Charlbury
			OX7 3PZ
PAULSOUTHHOUSEARCHITECTS		1:200	@A1
103, Watton Street Oxford OX2 9EB		Telephone: 01865 686108 studio@paulsouthhouse.co.uk	