

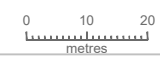
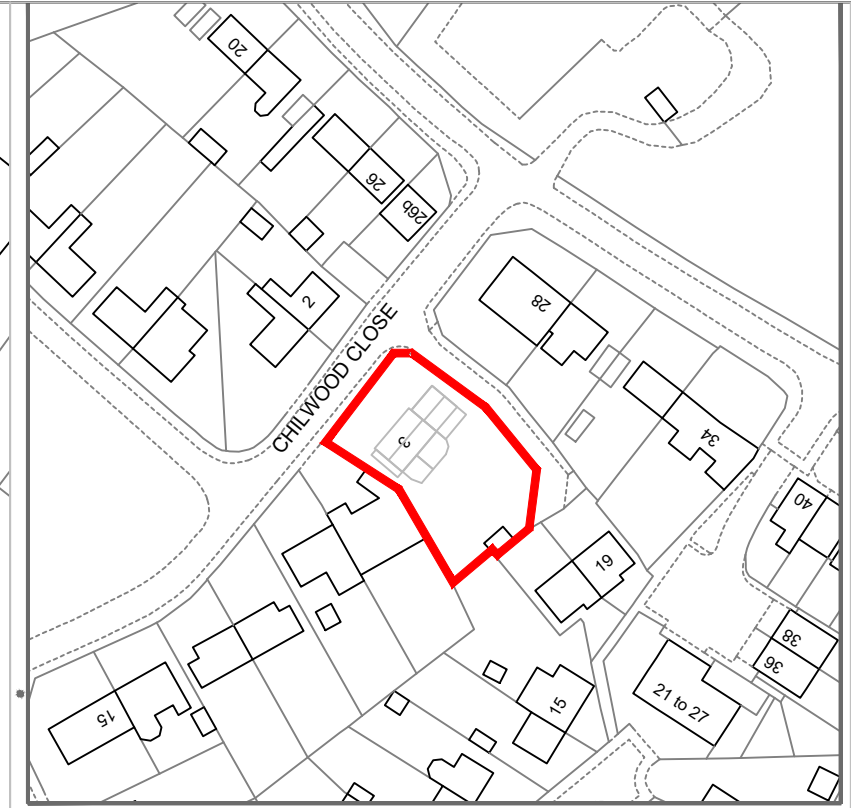


CHILWOOD CLOSE

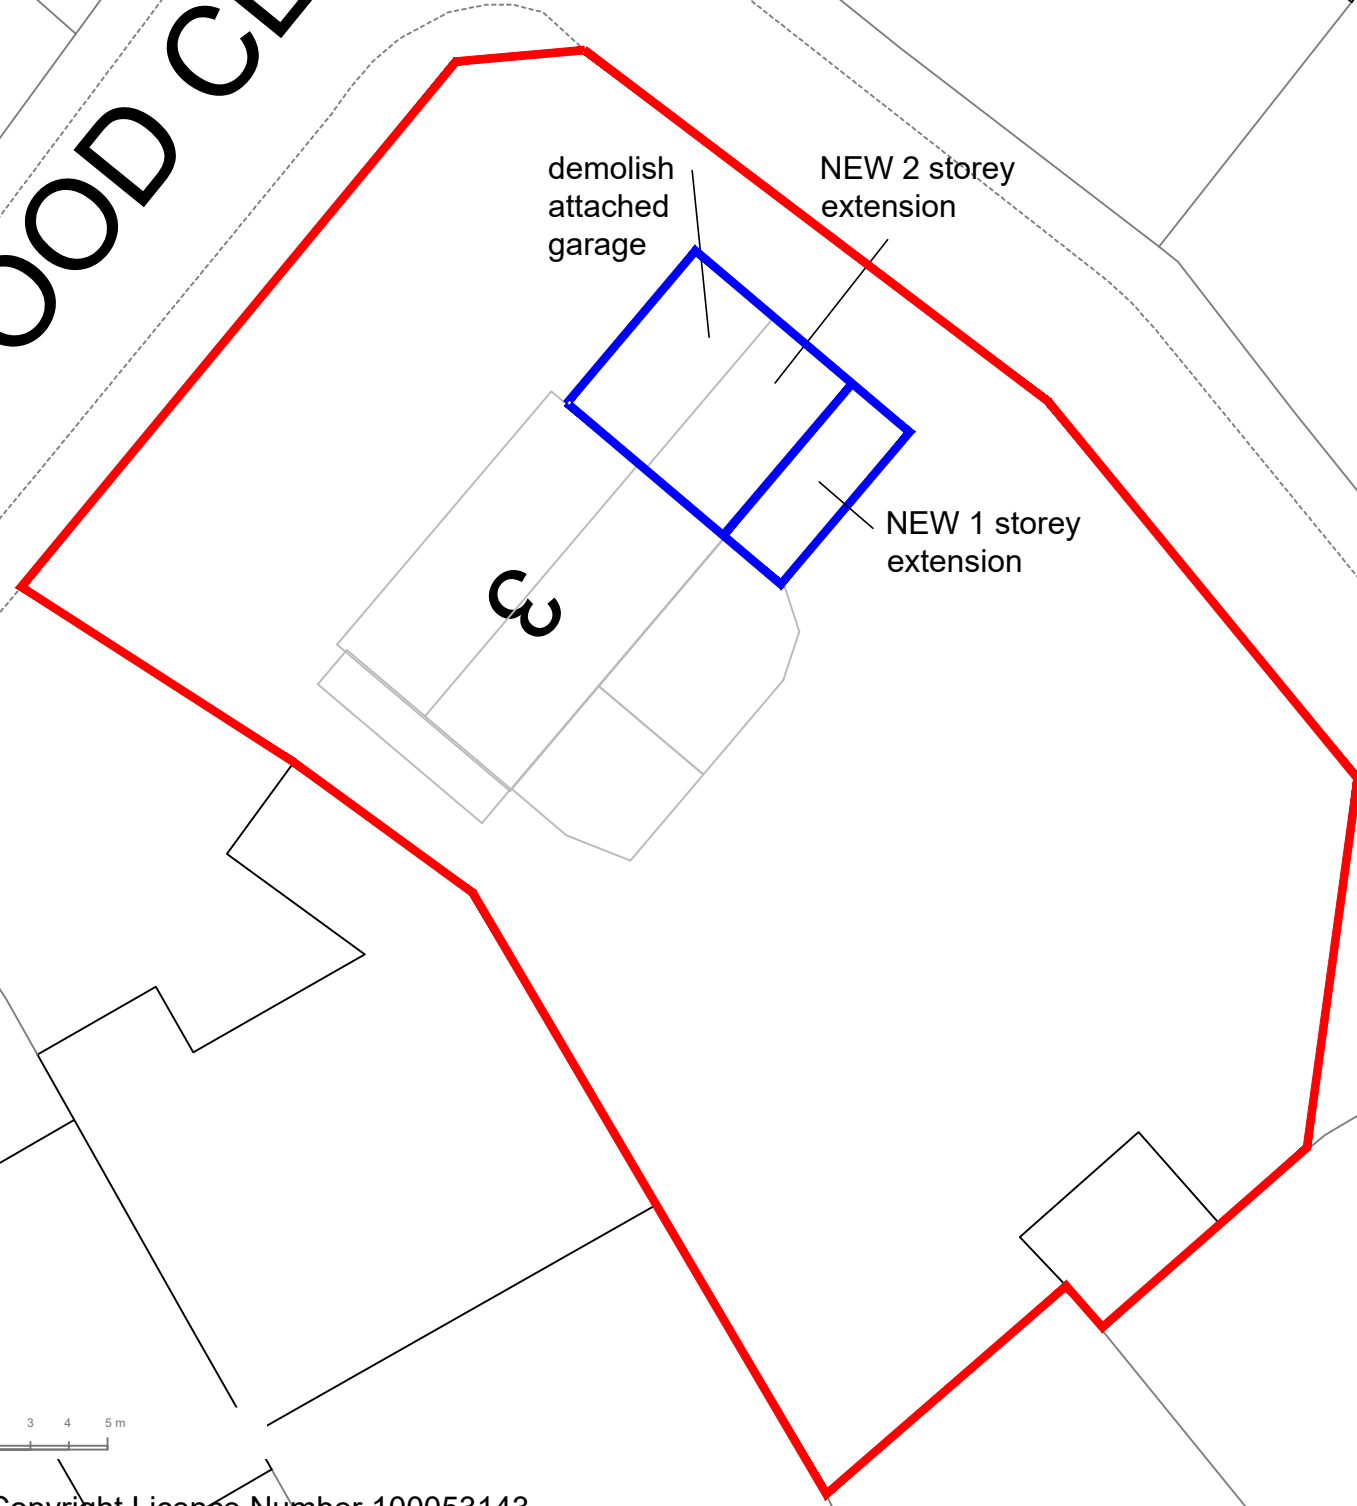


© Crown copyright 2023 Ordnance Survey 100053143

Scale 1:1250

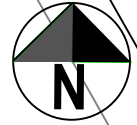

Crown Copyright Licence Number 100053143

Scale 1:200

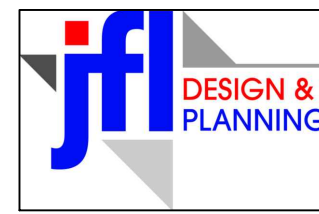

t :0117 2591059
m:0789 0179546
e :julian@jfl-planning.com

Location: No.3 Chilwood Close
Iron Acton Bristol BS37 9US

Issue: Planning Date: 04.12.2023

Drawn by: JL Scale:as marked@A3

Dwg No: 001 Location and Block Plans

Revisions:

www.jfl-planning.com