


FRONT ELEV 1:100


Remove fire escape  
and make good

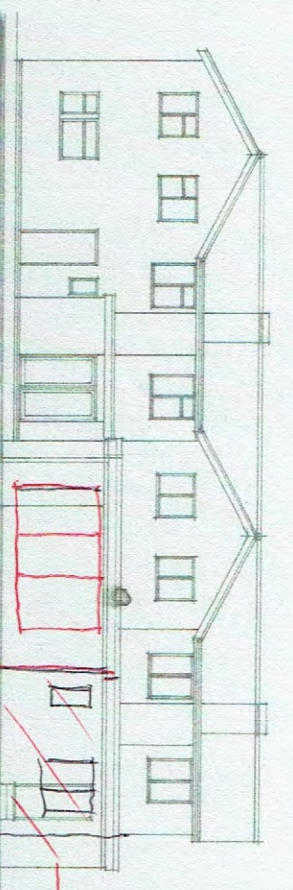

REAR ELEV


New party  
bifold doors

demolish outbuildings  
and make good

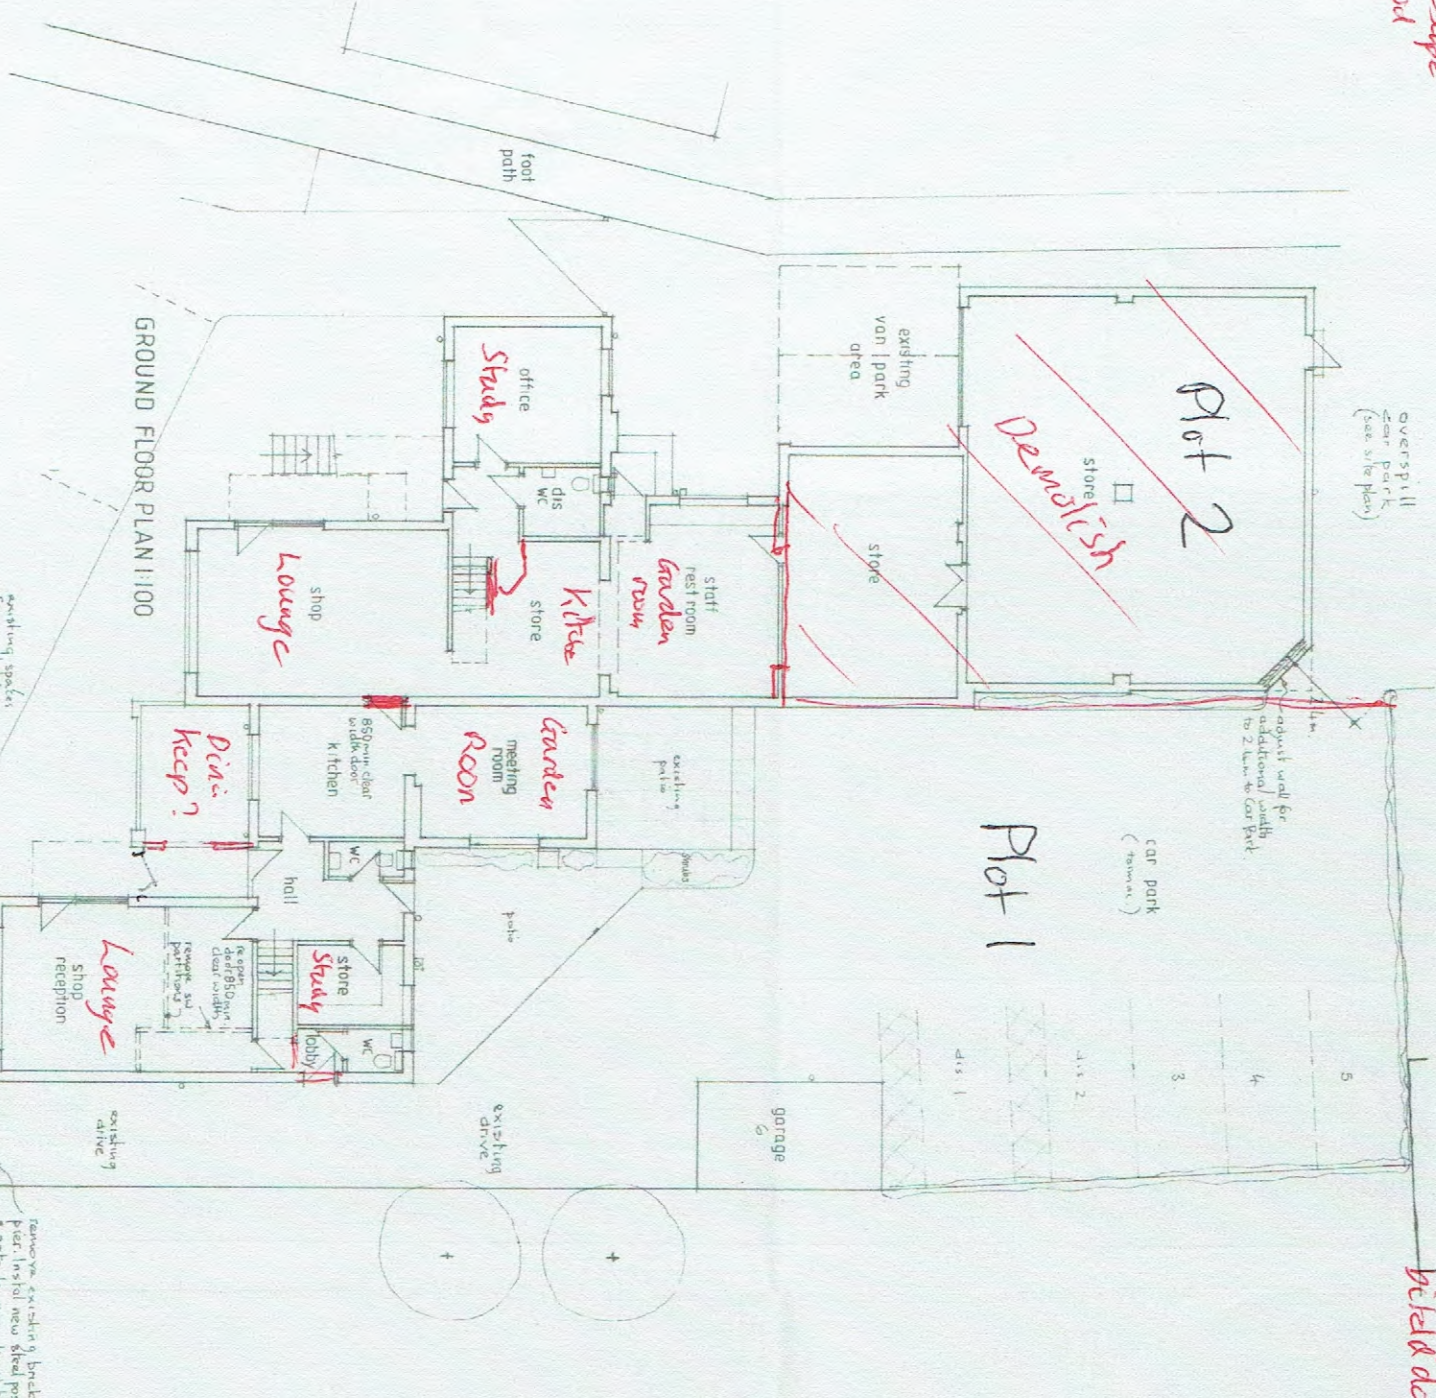

GROUND FLOOR PLAN 1:100

remove existing brick  
part, install new steel post  
& gate to new height

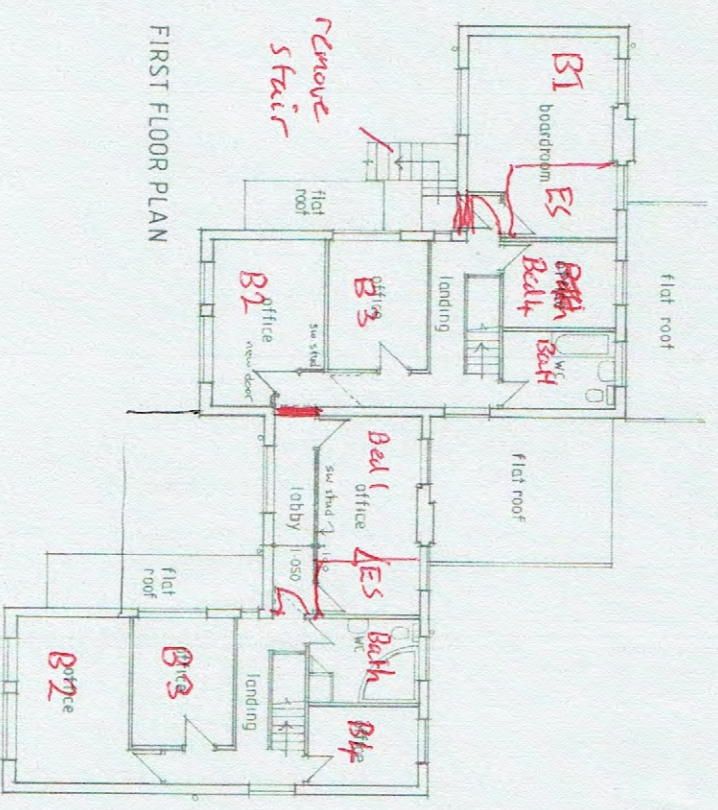

FIRST FLOOR PLAN

Remove  
stair

demolish outbuildings  
and make good

replace door  
with window

Demolish outbuildings  
and make good

remove fire escape  
and make good

N 12/0540/08

PLANS AS PROPOSED, AIR AMBULANCE OFFICES,  
BENTLEY DRIVE, BRACEBRIDGE HEATH, LINCOLN  
for LINCOS & NOTTS. AIR AMBULANCE.  
April 08. 245/2

**TONY SHARPE**  
BUILDING DESIGN CONSULTANT  
THE OLDE BARN, CHURCH WALK  
GRANT BROUGHTON,  
LINCOLN. Tel: LOVEDEN 272007

907 2023 11 17 Sketch  
Rev A 2023 11 29